
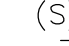
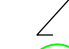







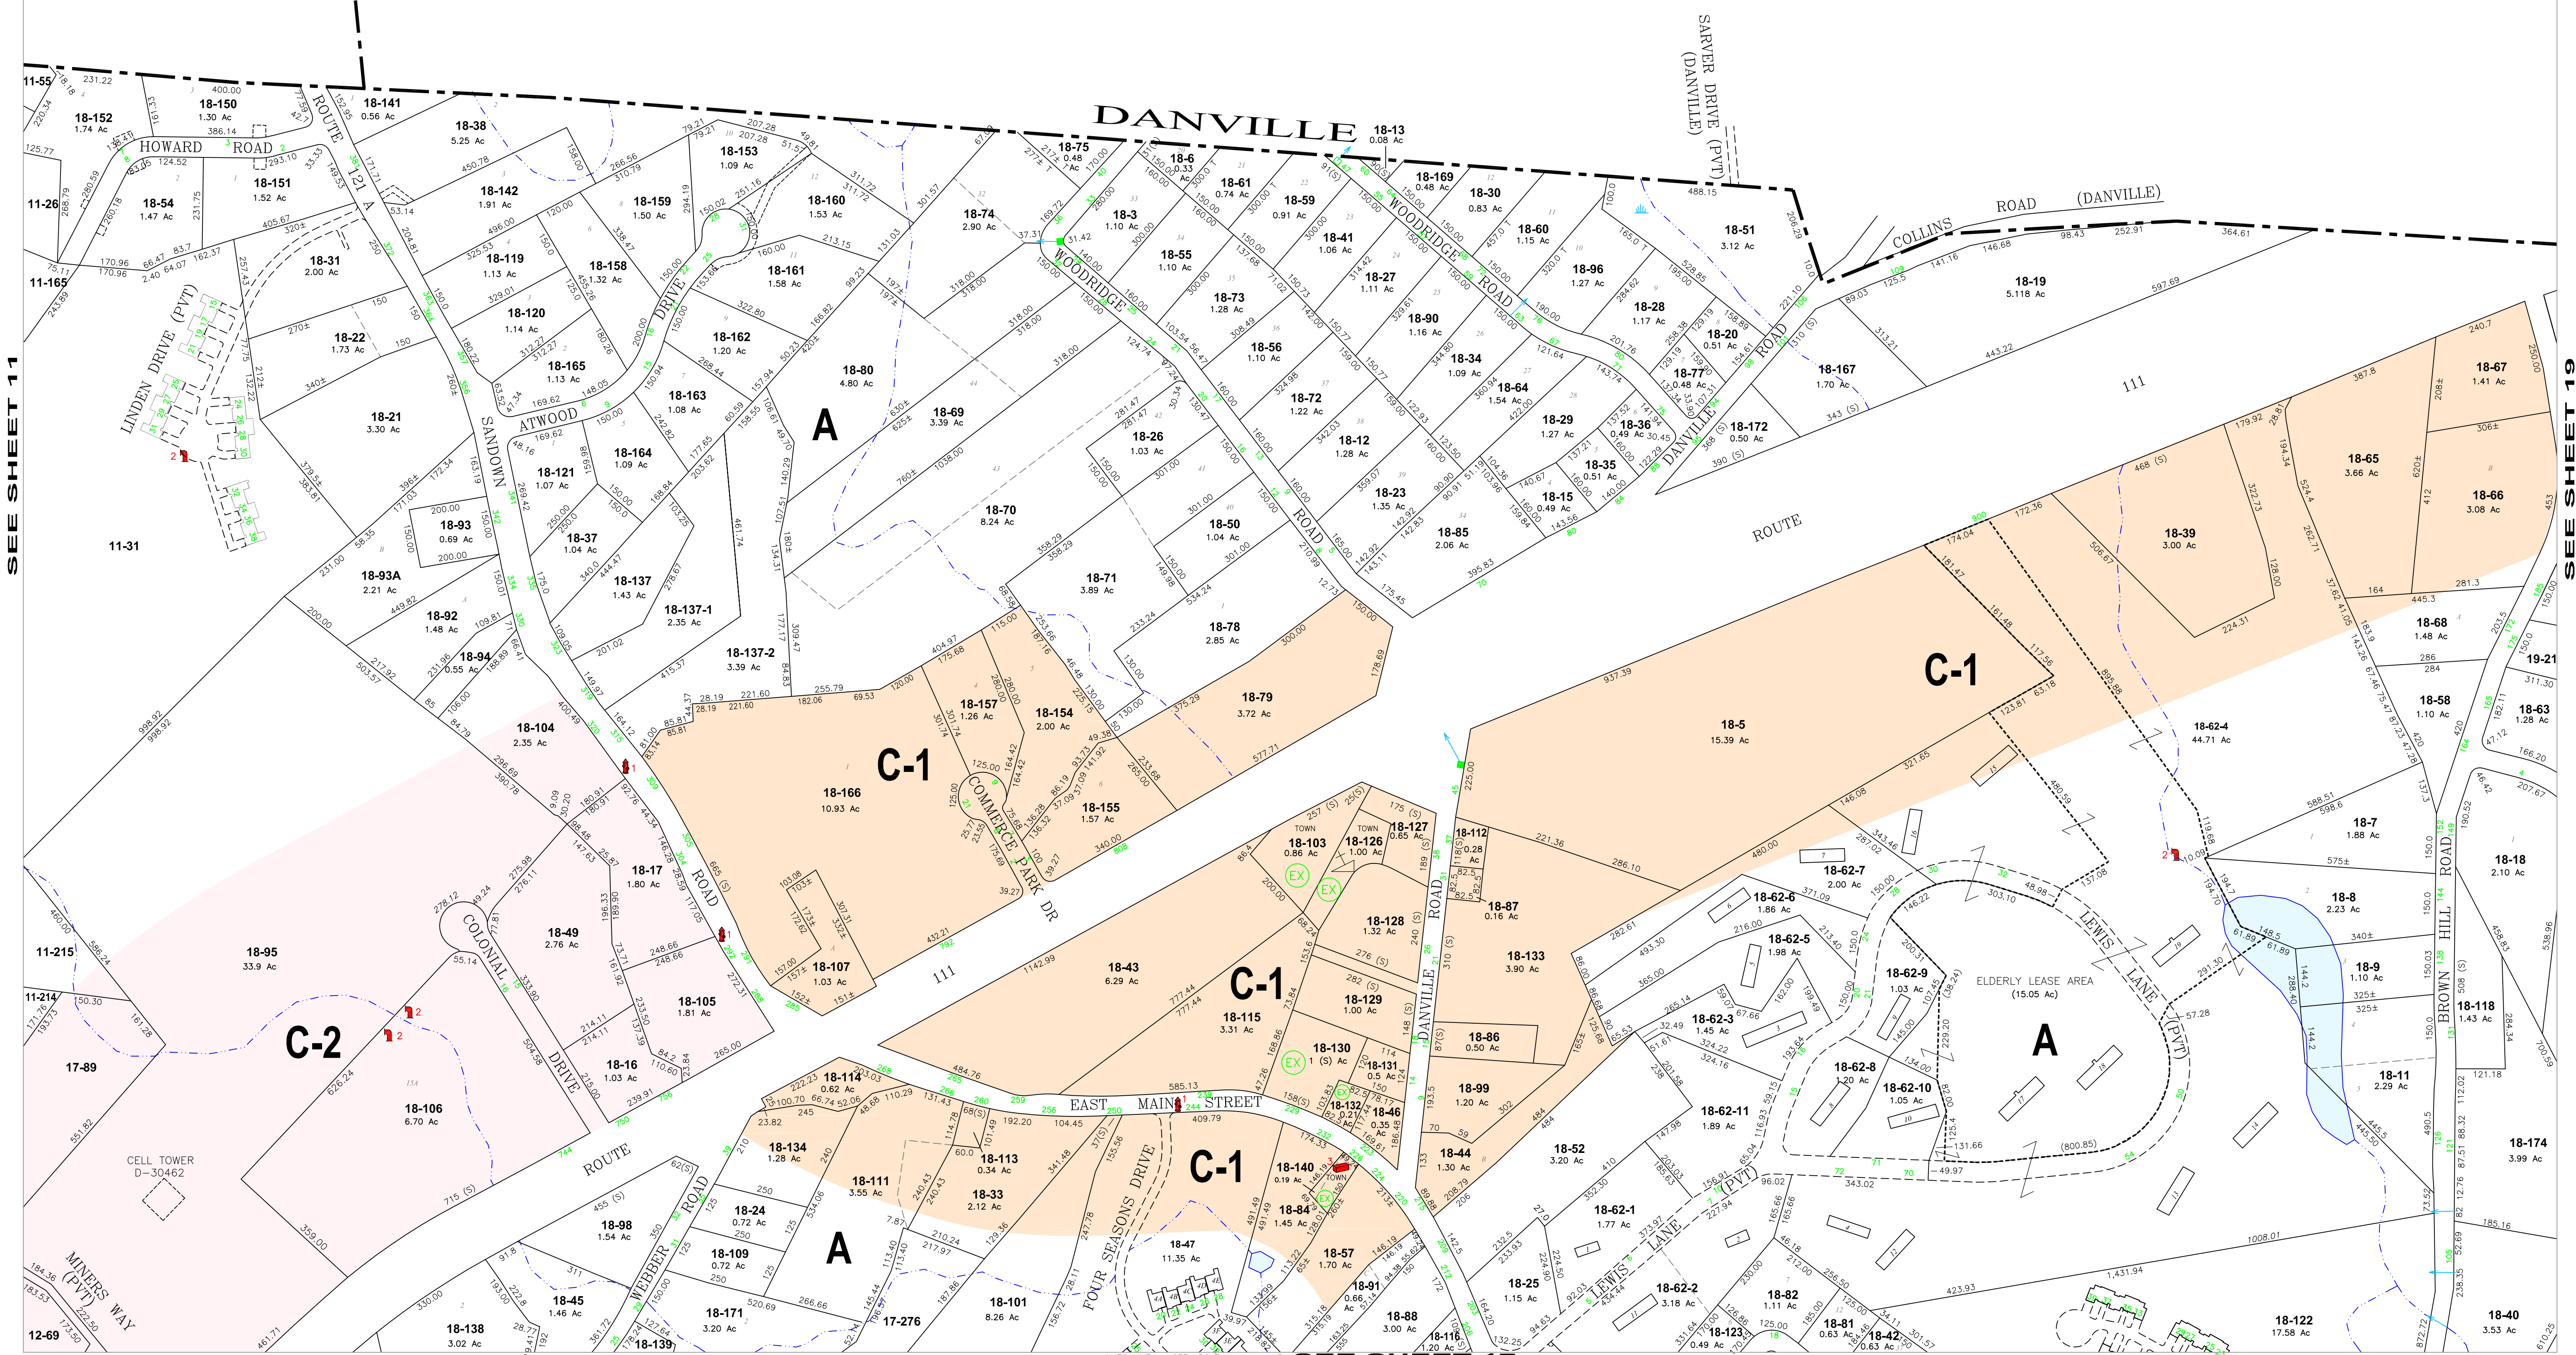
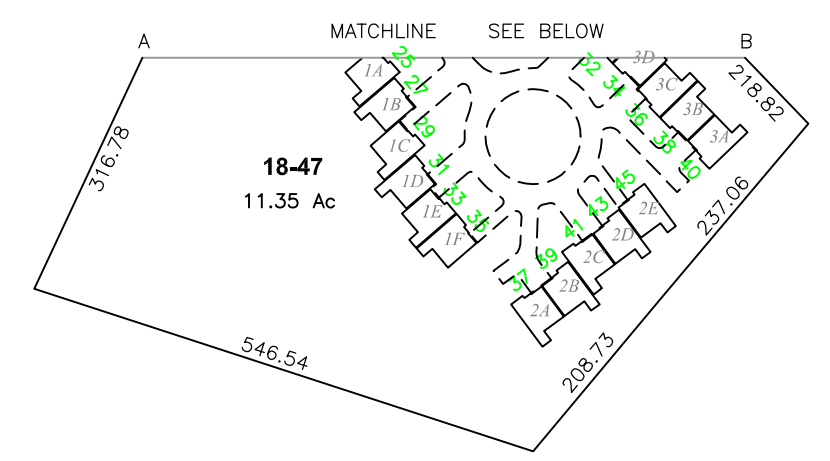
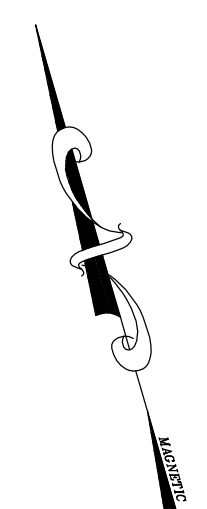


LEGEND


-  Property line
-  Scaled
-  Part of original lot
-  Exempt
-  Current use
-  Cross culvert
-  Catch basin
-  Pressure hydrant
-  Dry hydrant
-  Cistern



SEE SHEET 11

SEE SHEET 19

PROPERTY MAP
HAMPSTEAD
NEW HAMPSHIRE

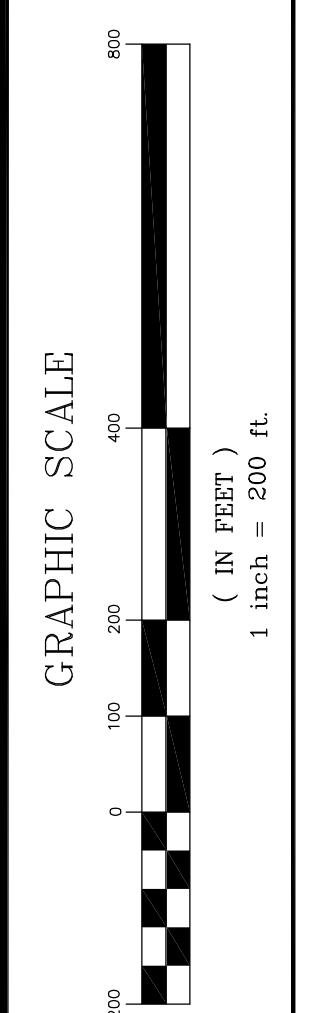

SHEET NUMBER
18

The data on this map has been compiled from a variety of sources, including public and private records. While every effort has been made to ensure the accuracy of the information shown on this map, the TOWN OF HAMPSTEAD assumes no responsibility for the accuracy of individual parcels.

Prepared by
ROLLARD ASSOCIATES
78 ROLLARD ROAD
AUBURN, NH 03055-3195
(603) 485-8833
Date of original dwg: 2007
Date of latest rev: April 27, 2016
File: 1818.dwg
Scale: 1"=200'
Revised & Reprinted By:
CAL TECHNOLOGIES