


SEE SHEET 1


SEE SHEET 3

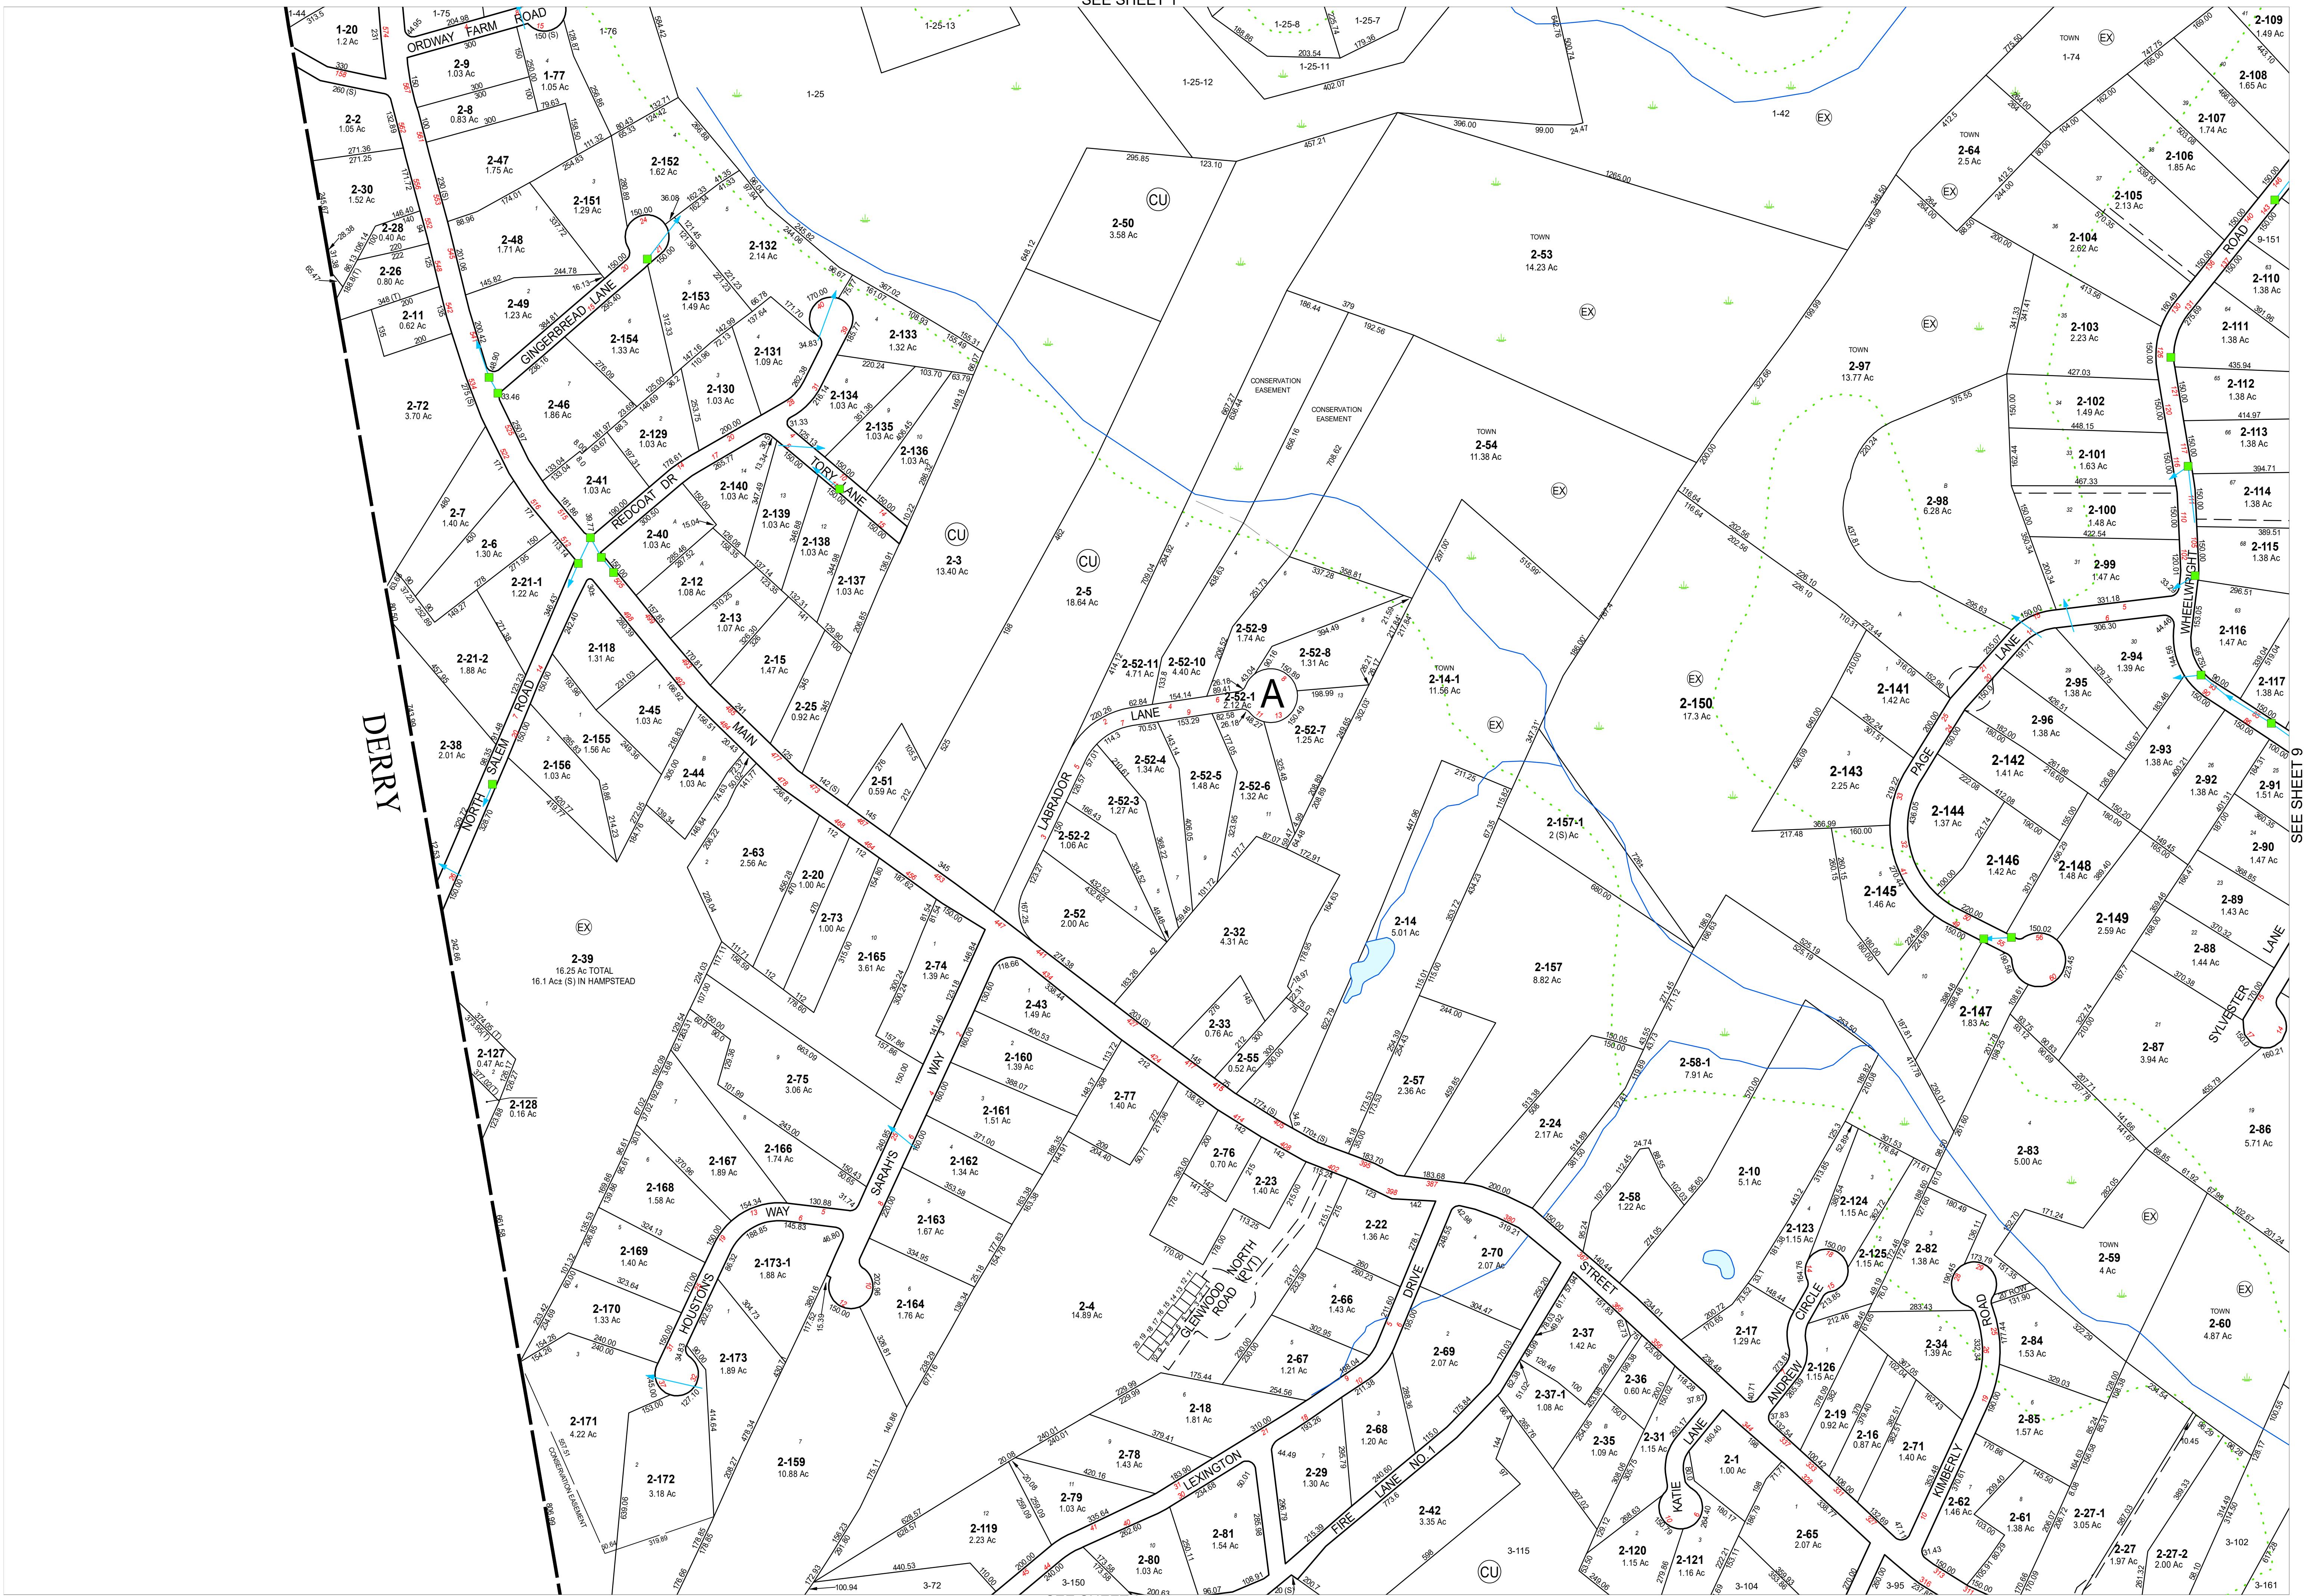


THE DATA ON THIS MAP HAS BEEN COMPILED FROM A VARIETY OF SOURCES AND IS NOT TO BE CONSIDERED A GUARANTEE OF ACCURACY. THE TOWN OF HAMPSHAD ASSUMES NO RESPONSIBILITY FOR THE ACCURACY OF INDIVIDUAL PARCELS.

REVISED & REPRINTED BY
CAI Technologies
 Precision Mapping, Geospatial Solutions
 11 Pleasant Street, Littleton, NH 03061
 800.322.4541 • www.cai-tech.com

PROPERTY MAPS
HAMPSTEAD
 NEW HAMPSHIRE

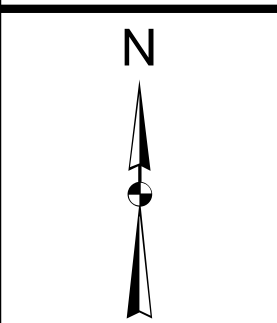

LEGEND
 R PROPERTY LINE
 (S) SCALED
 PART OF
 EX EXEMPT
 CU CURRENT USE
 CROSS CULVERT
 CATCH BASIN
 PRESSURE HYDRANT
 DRY HYDRANT
 CISTERN

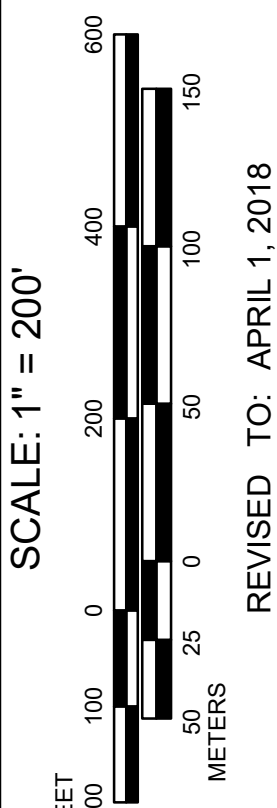

MAP NO.
2

SEE SHEET 9