


SEE SHEET 3

SEE SHEET 8

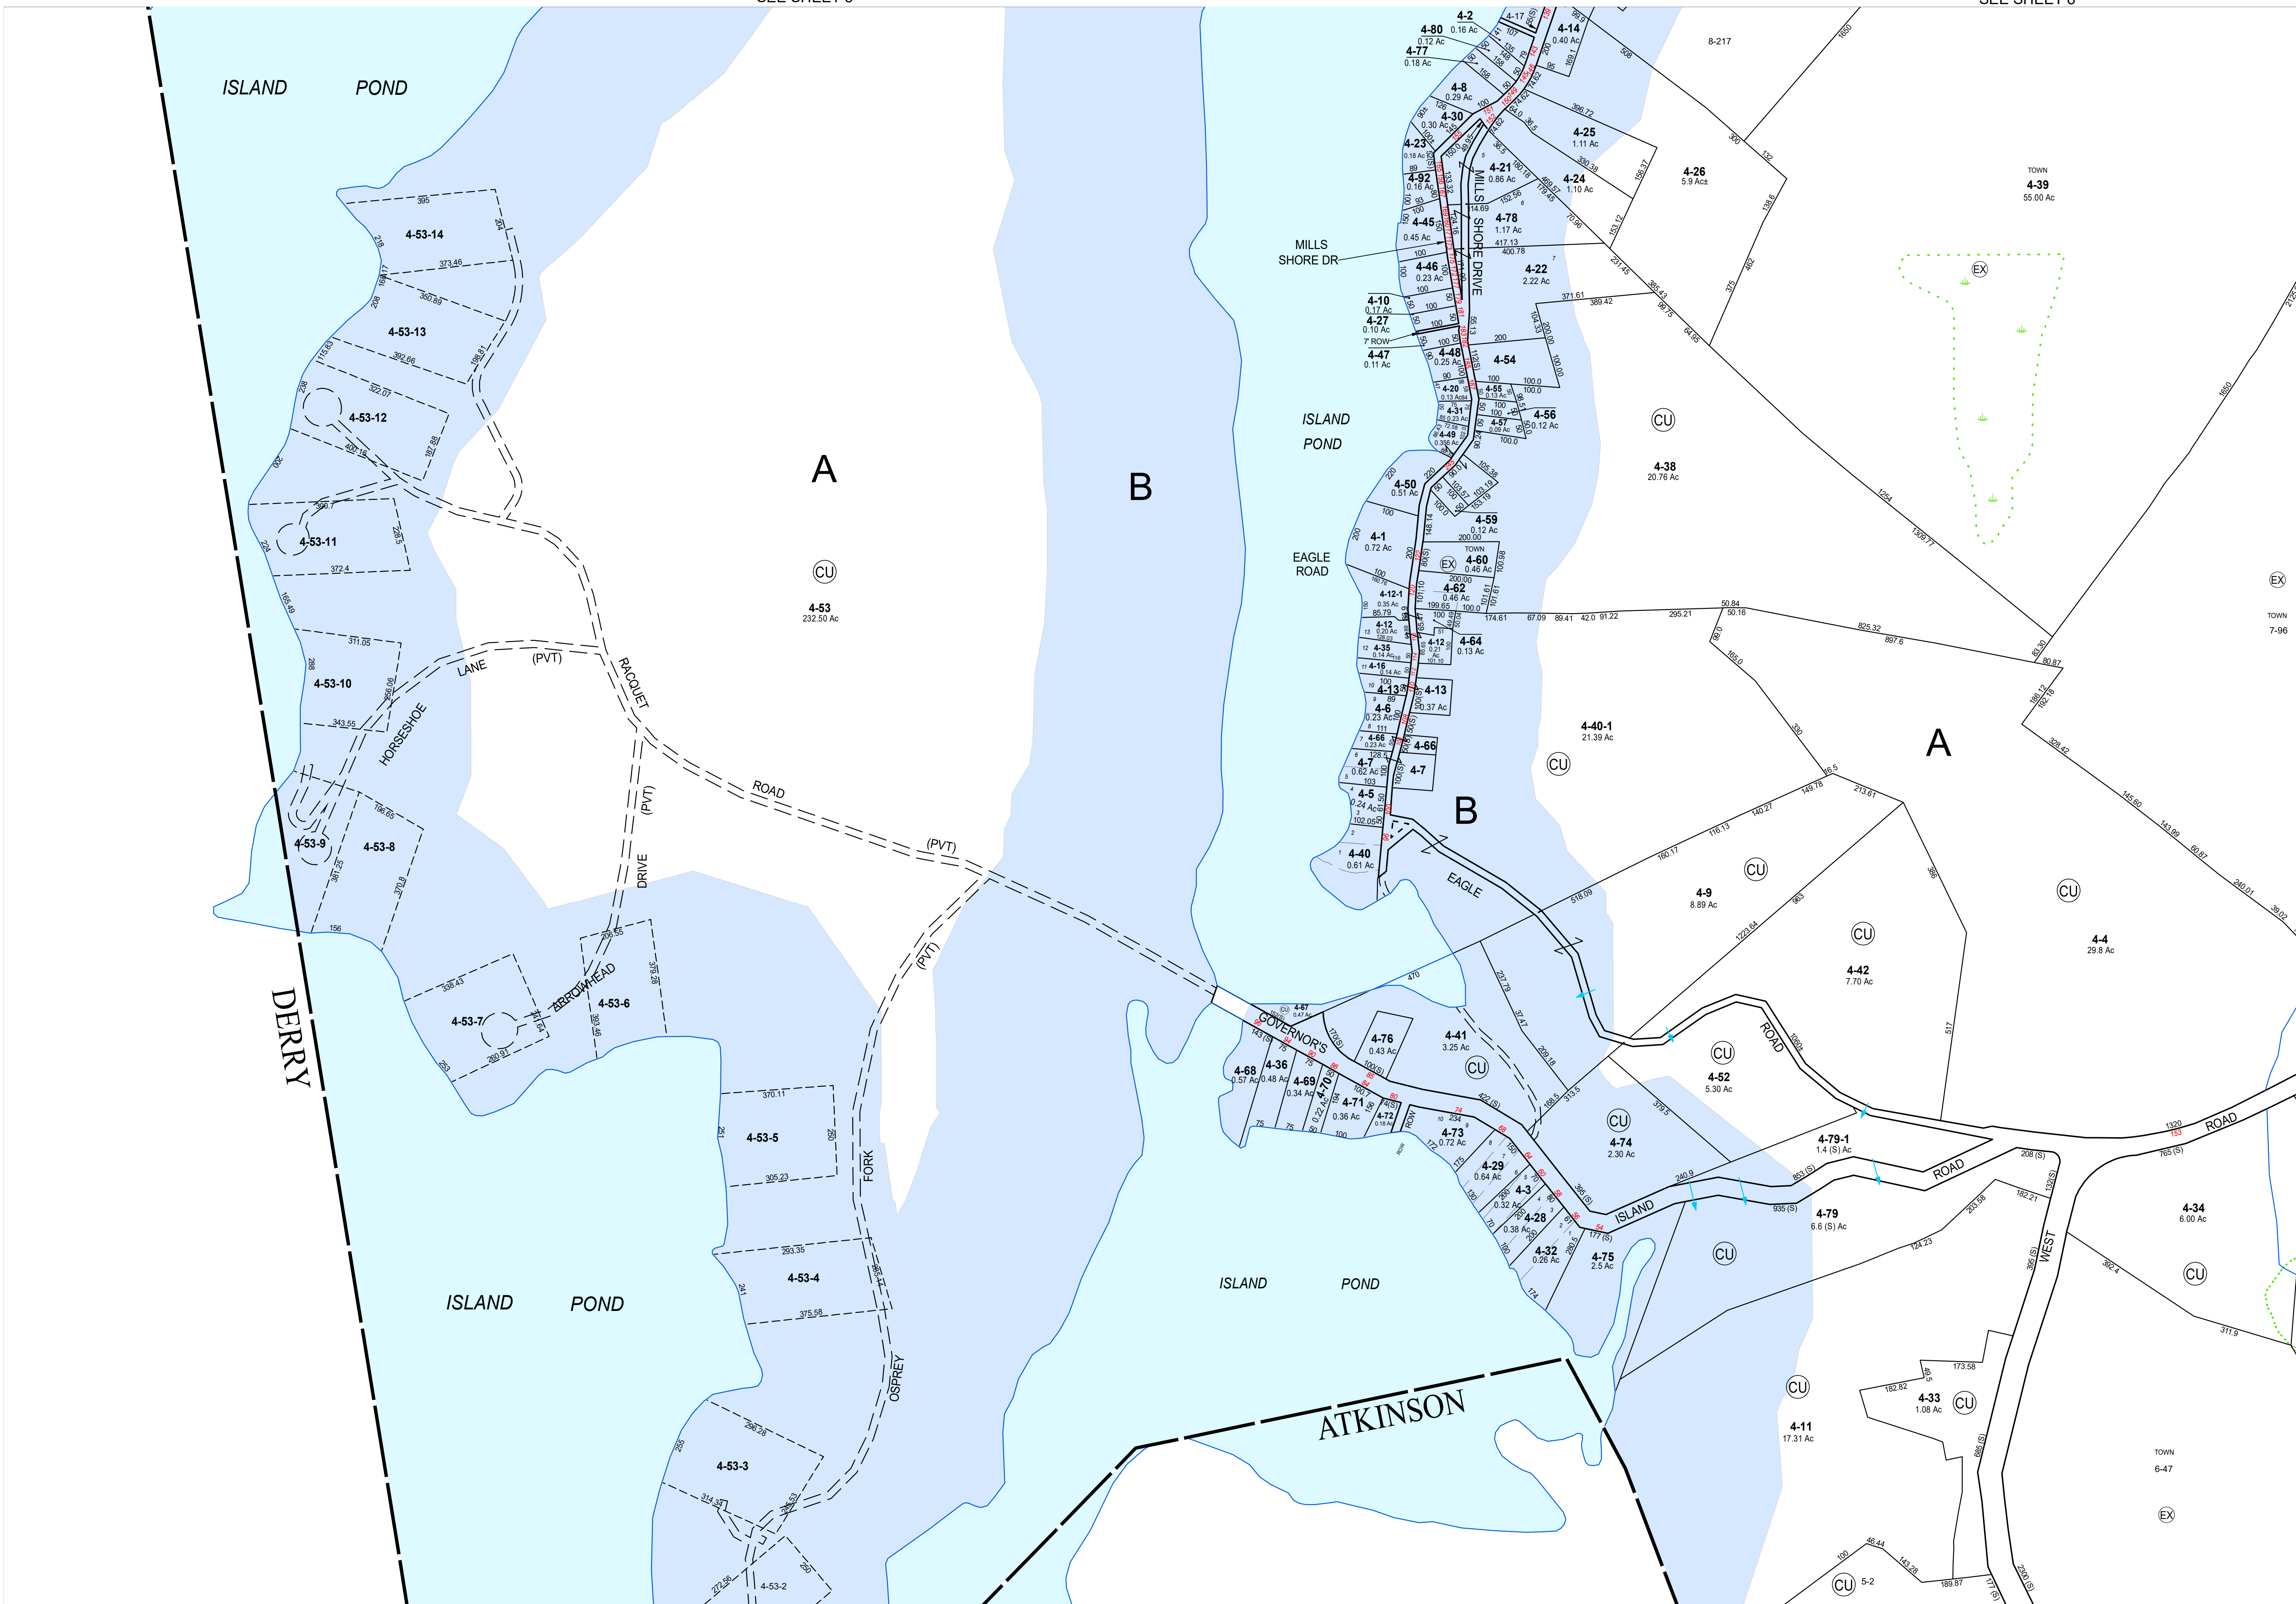


SEE SHEET 5

SEE SHEET 7

THE DATA ON THIS MAP HAS BEEN COMPILED FROM A REVIEW OF PUBLIC RECORDS. THE TOWN OF HAMPSHIRE ASSUMES NO LIABILITY FOR THE ACCURACY OF INDIVIDUAL PARCELS. OWNERS OF PLOTS OF LAND SHOWN ON THIS MAP SHOULD BE CONSIDERED THE LEGAL LOCATION OF PROPERTY BOUNDARY LINES. THE TOWN OF HAMPSHIRE ASSUMES NO RESPONSIBILITY FOR THE ACCURACY OF INDIVIDUAL PARCELS.



PROPERTY MAPS  
**HAMPSTEAD**  
NEW HAMPSHIRE

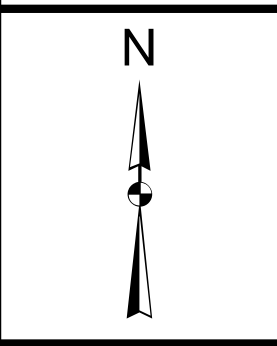

- LEGEND**
- PROPERTY LINE
  - (S) SCALED
  - (L) PART OF
  - (EX) EXEMPT
  - (CU) CURRENT USE
  - CROSS CULVERT
  - CATCH BASIN
  - PRESSURE HYDRANT
  - DRY HYDRANT
  - CISTERN



MAP NO.  
**4**