
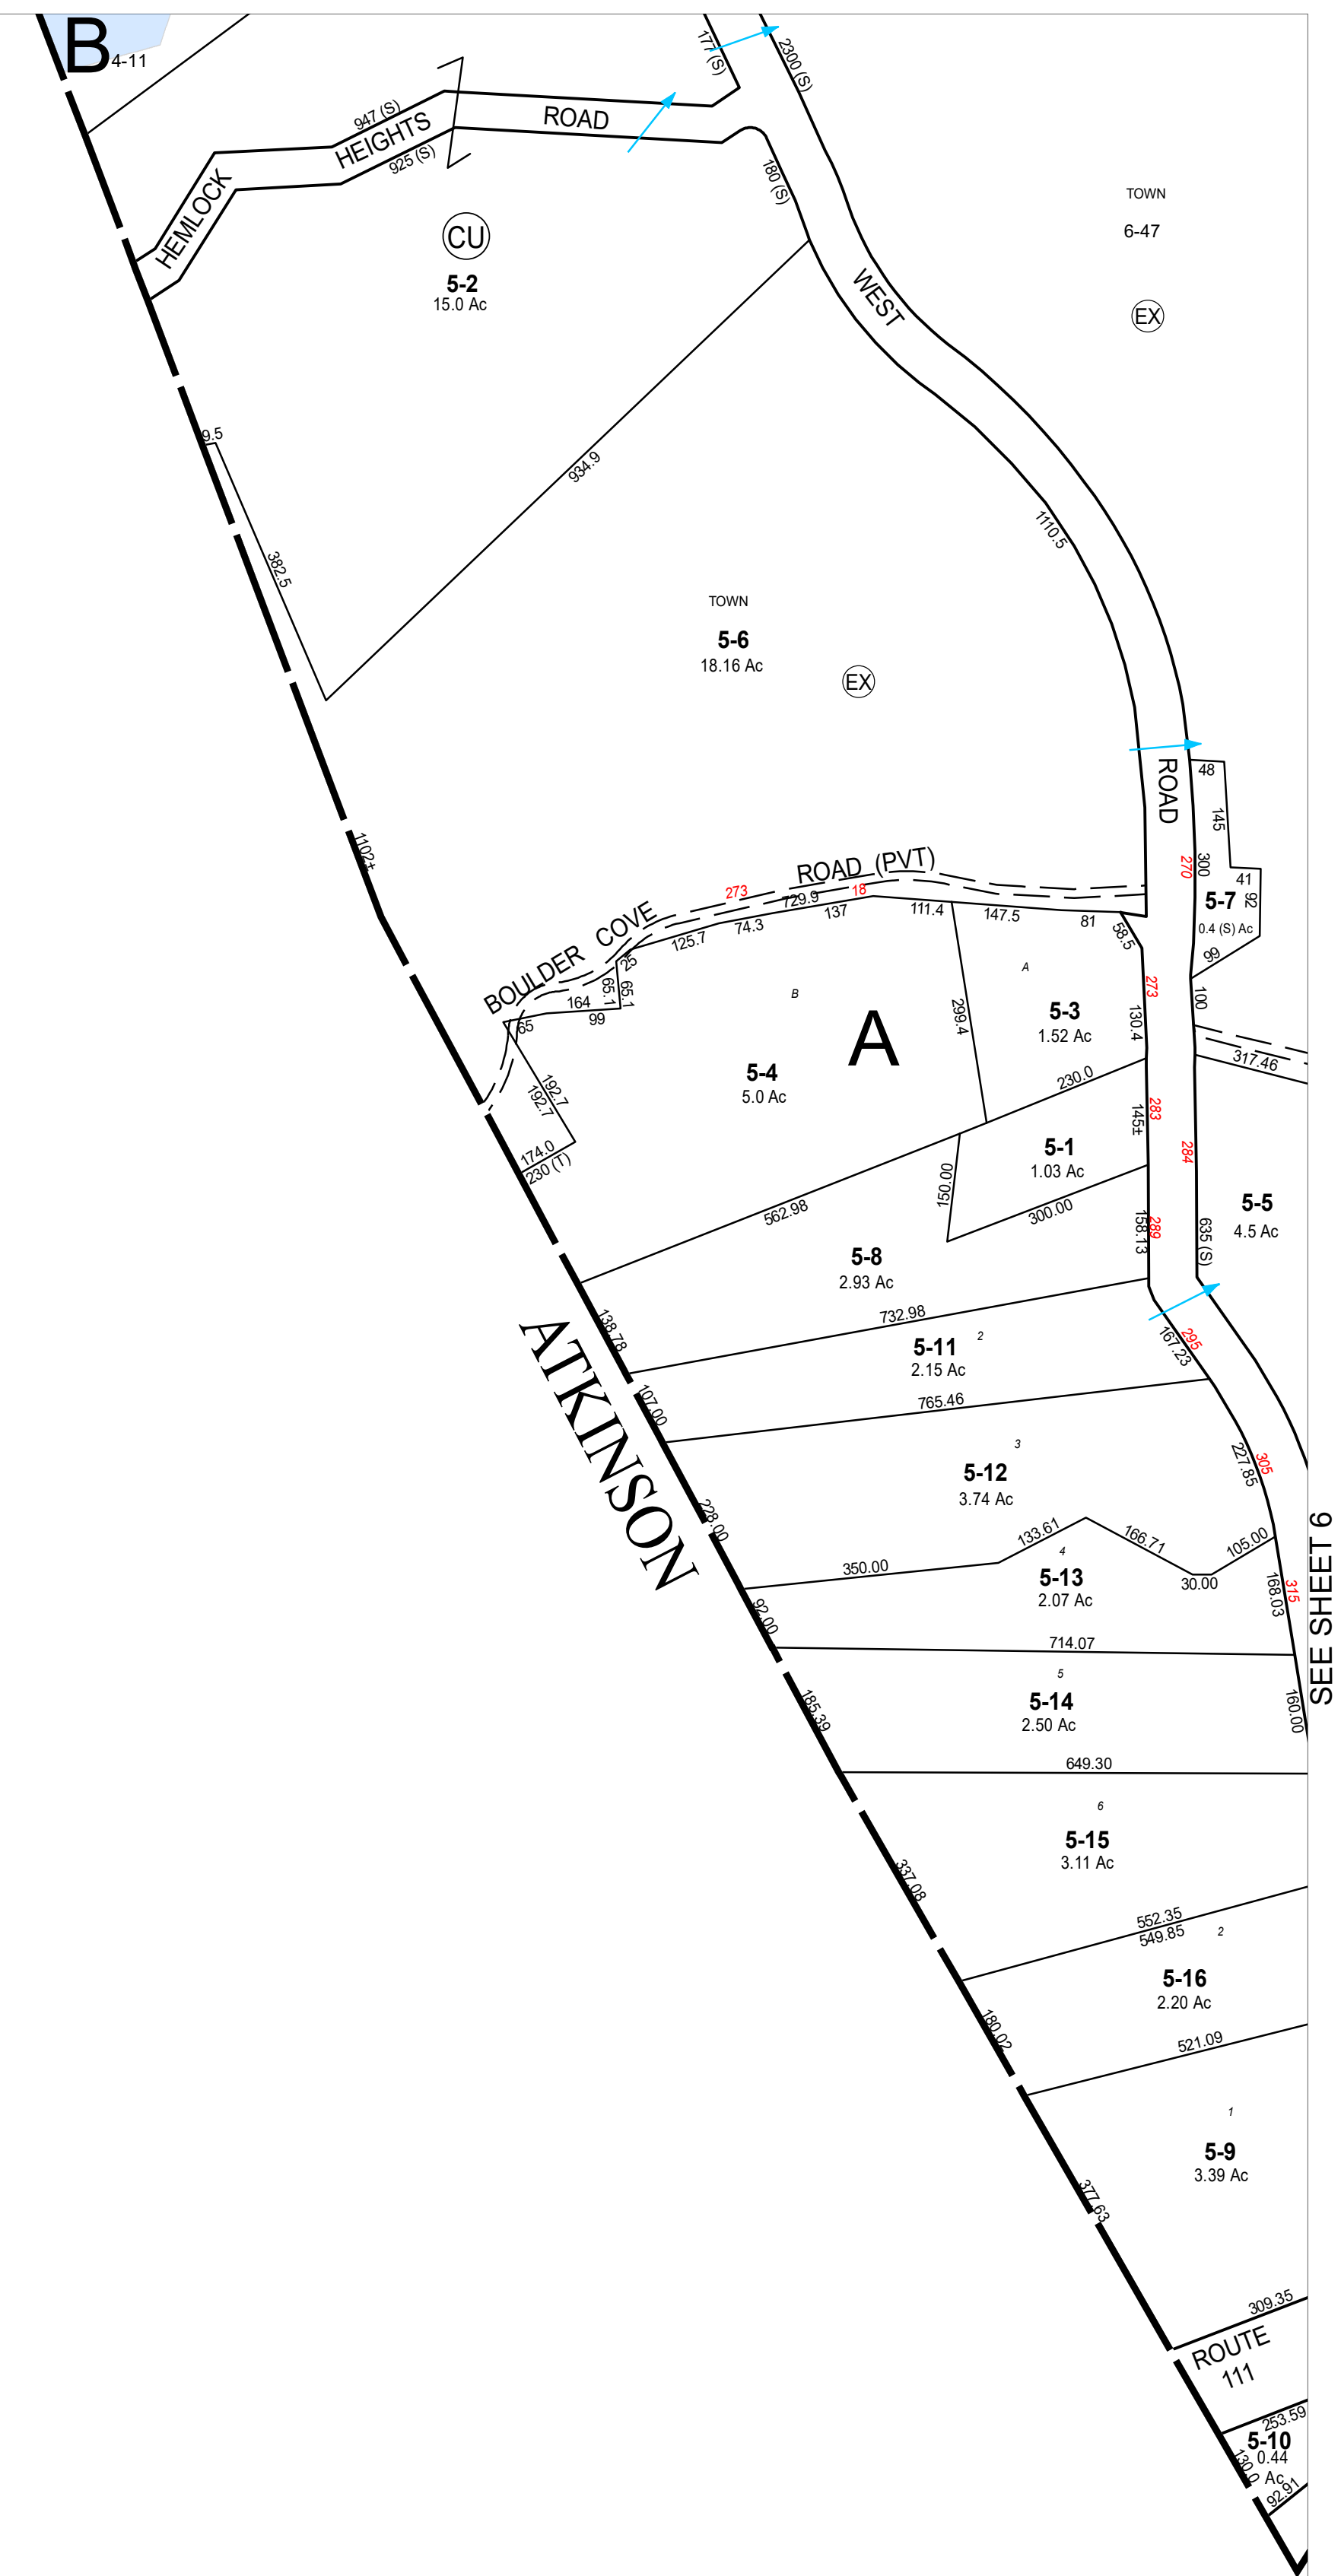



SEE SHEET 4

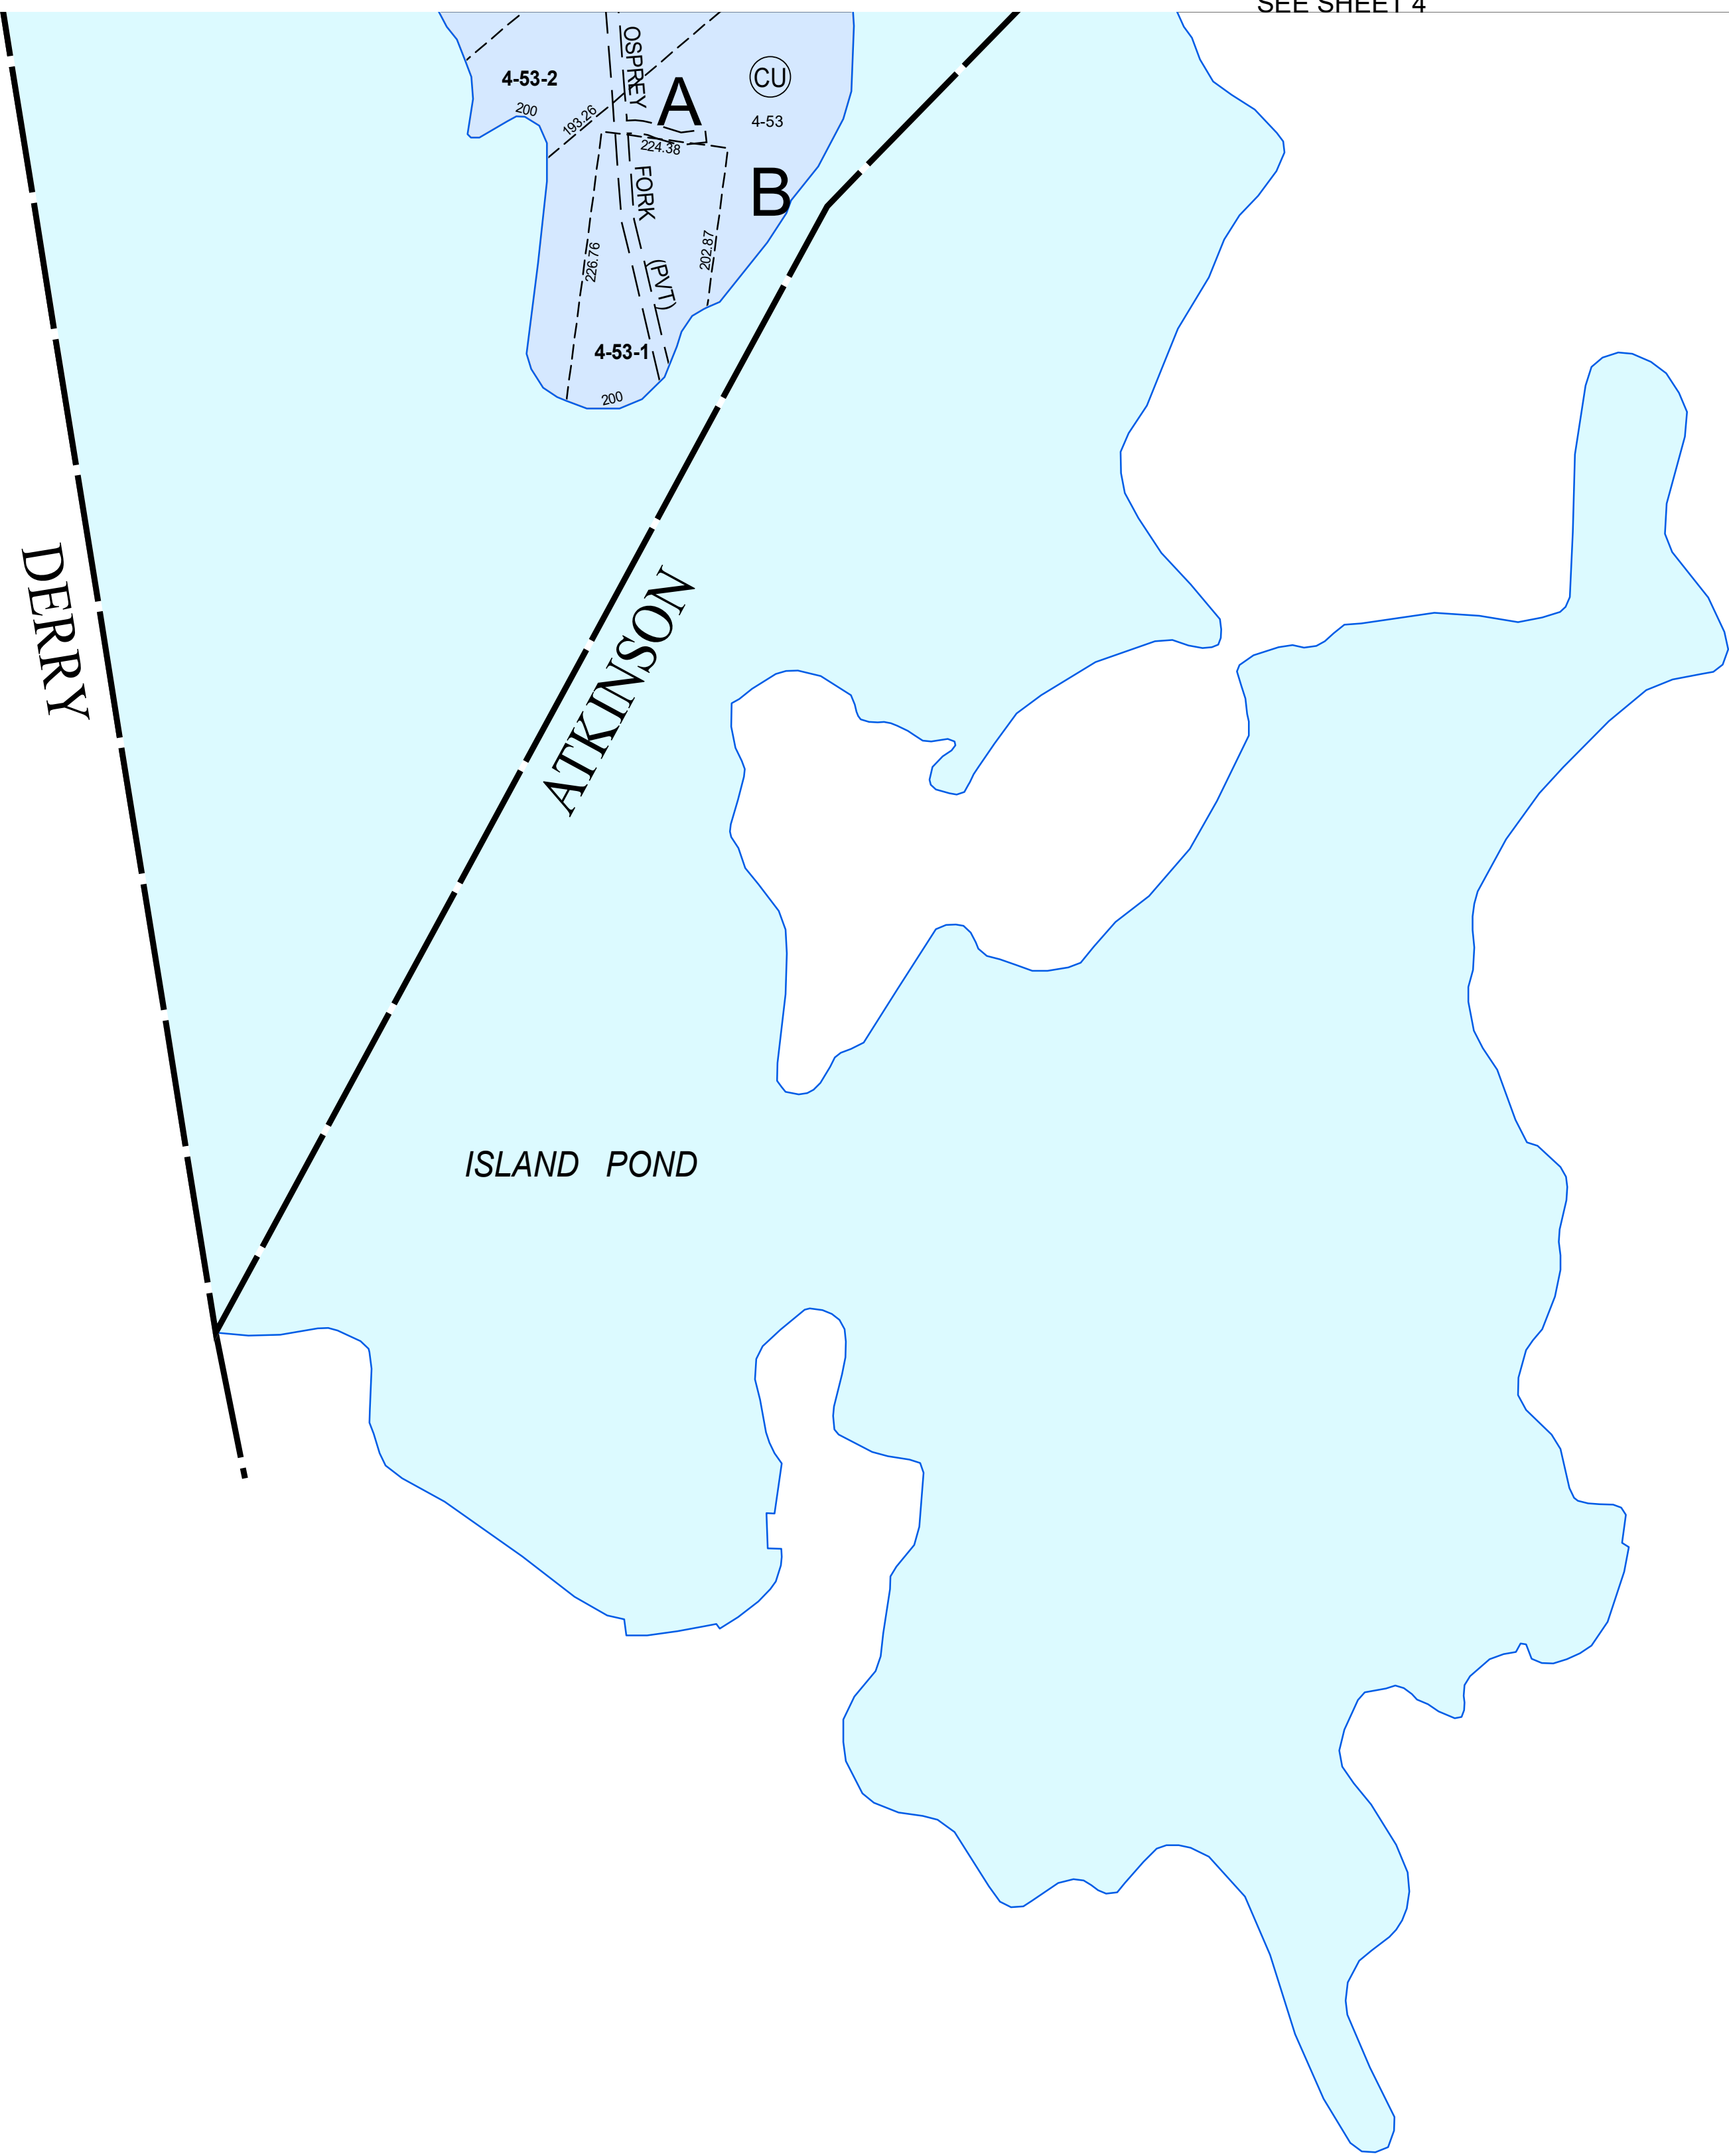


THE DATA ON THIS MAP HAS BEEN COMPILED FROM A REVIEW OF PUBLIC RECORDS AND FIELD SURVEY. PRIVATE OWNERS AND INTERESTED PARTIES SHOULD BE CONSIDERED THE SOURCE OF PROPERTY BOUNDARY LINES. THE TOWN OF HAMPSHIRE ASSUMES NO RESPONSIBILITY FOR THE ACCURACY OF INDIVIDUAL PARCELS.

REVISED & REPRINTED BY
CAI Technologies
 Precision Mapping, Geospatial Solutions
 11 Pleasant Street, Litchfield, NH 03060
 800.322.4540 • www.cai-tech.com

PROPERTY MAPS
HAMPSTEAD
 NEW HAMPSHIRE

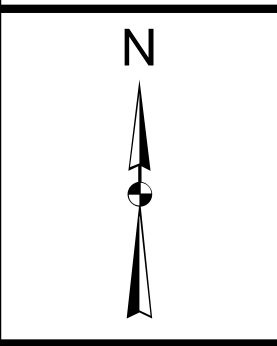

- LEGEND**
- R PROPERTY LINE
 - (S) SCALED
 - / PART OF ORIGINAL LOT
 - (EX) EXEMPT
 - (CU) CURRENT USE
 - CROSS CULVERT
 - CATCH BASIN
 - PRESSURE HYDRANT
 - DRY HYDRANT
 - CISTERN

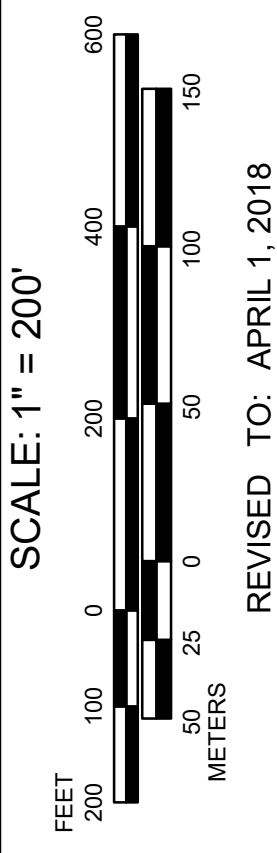

MAP NO.
5