


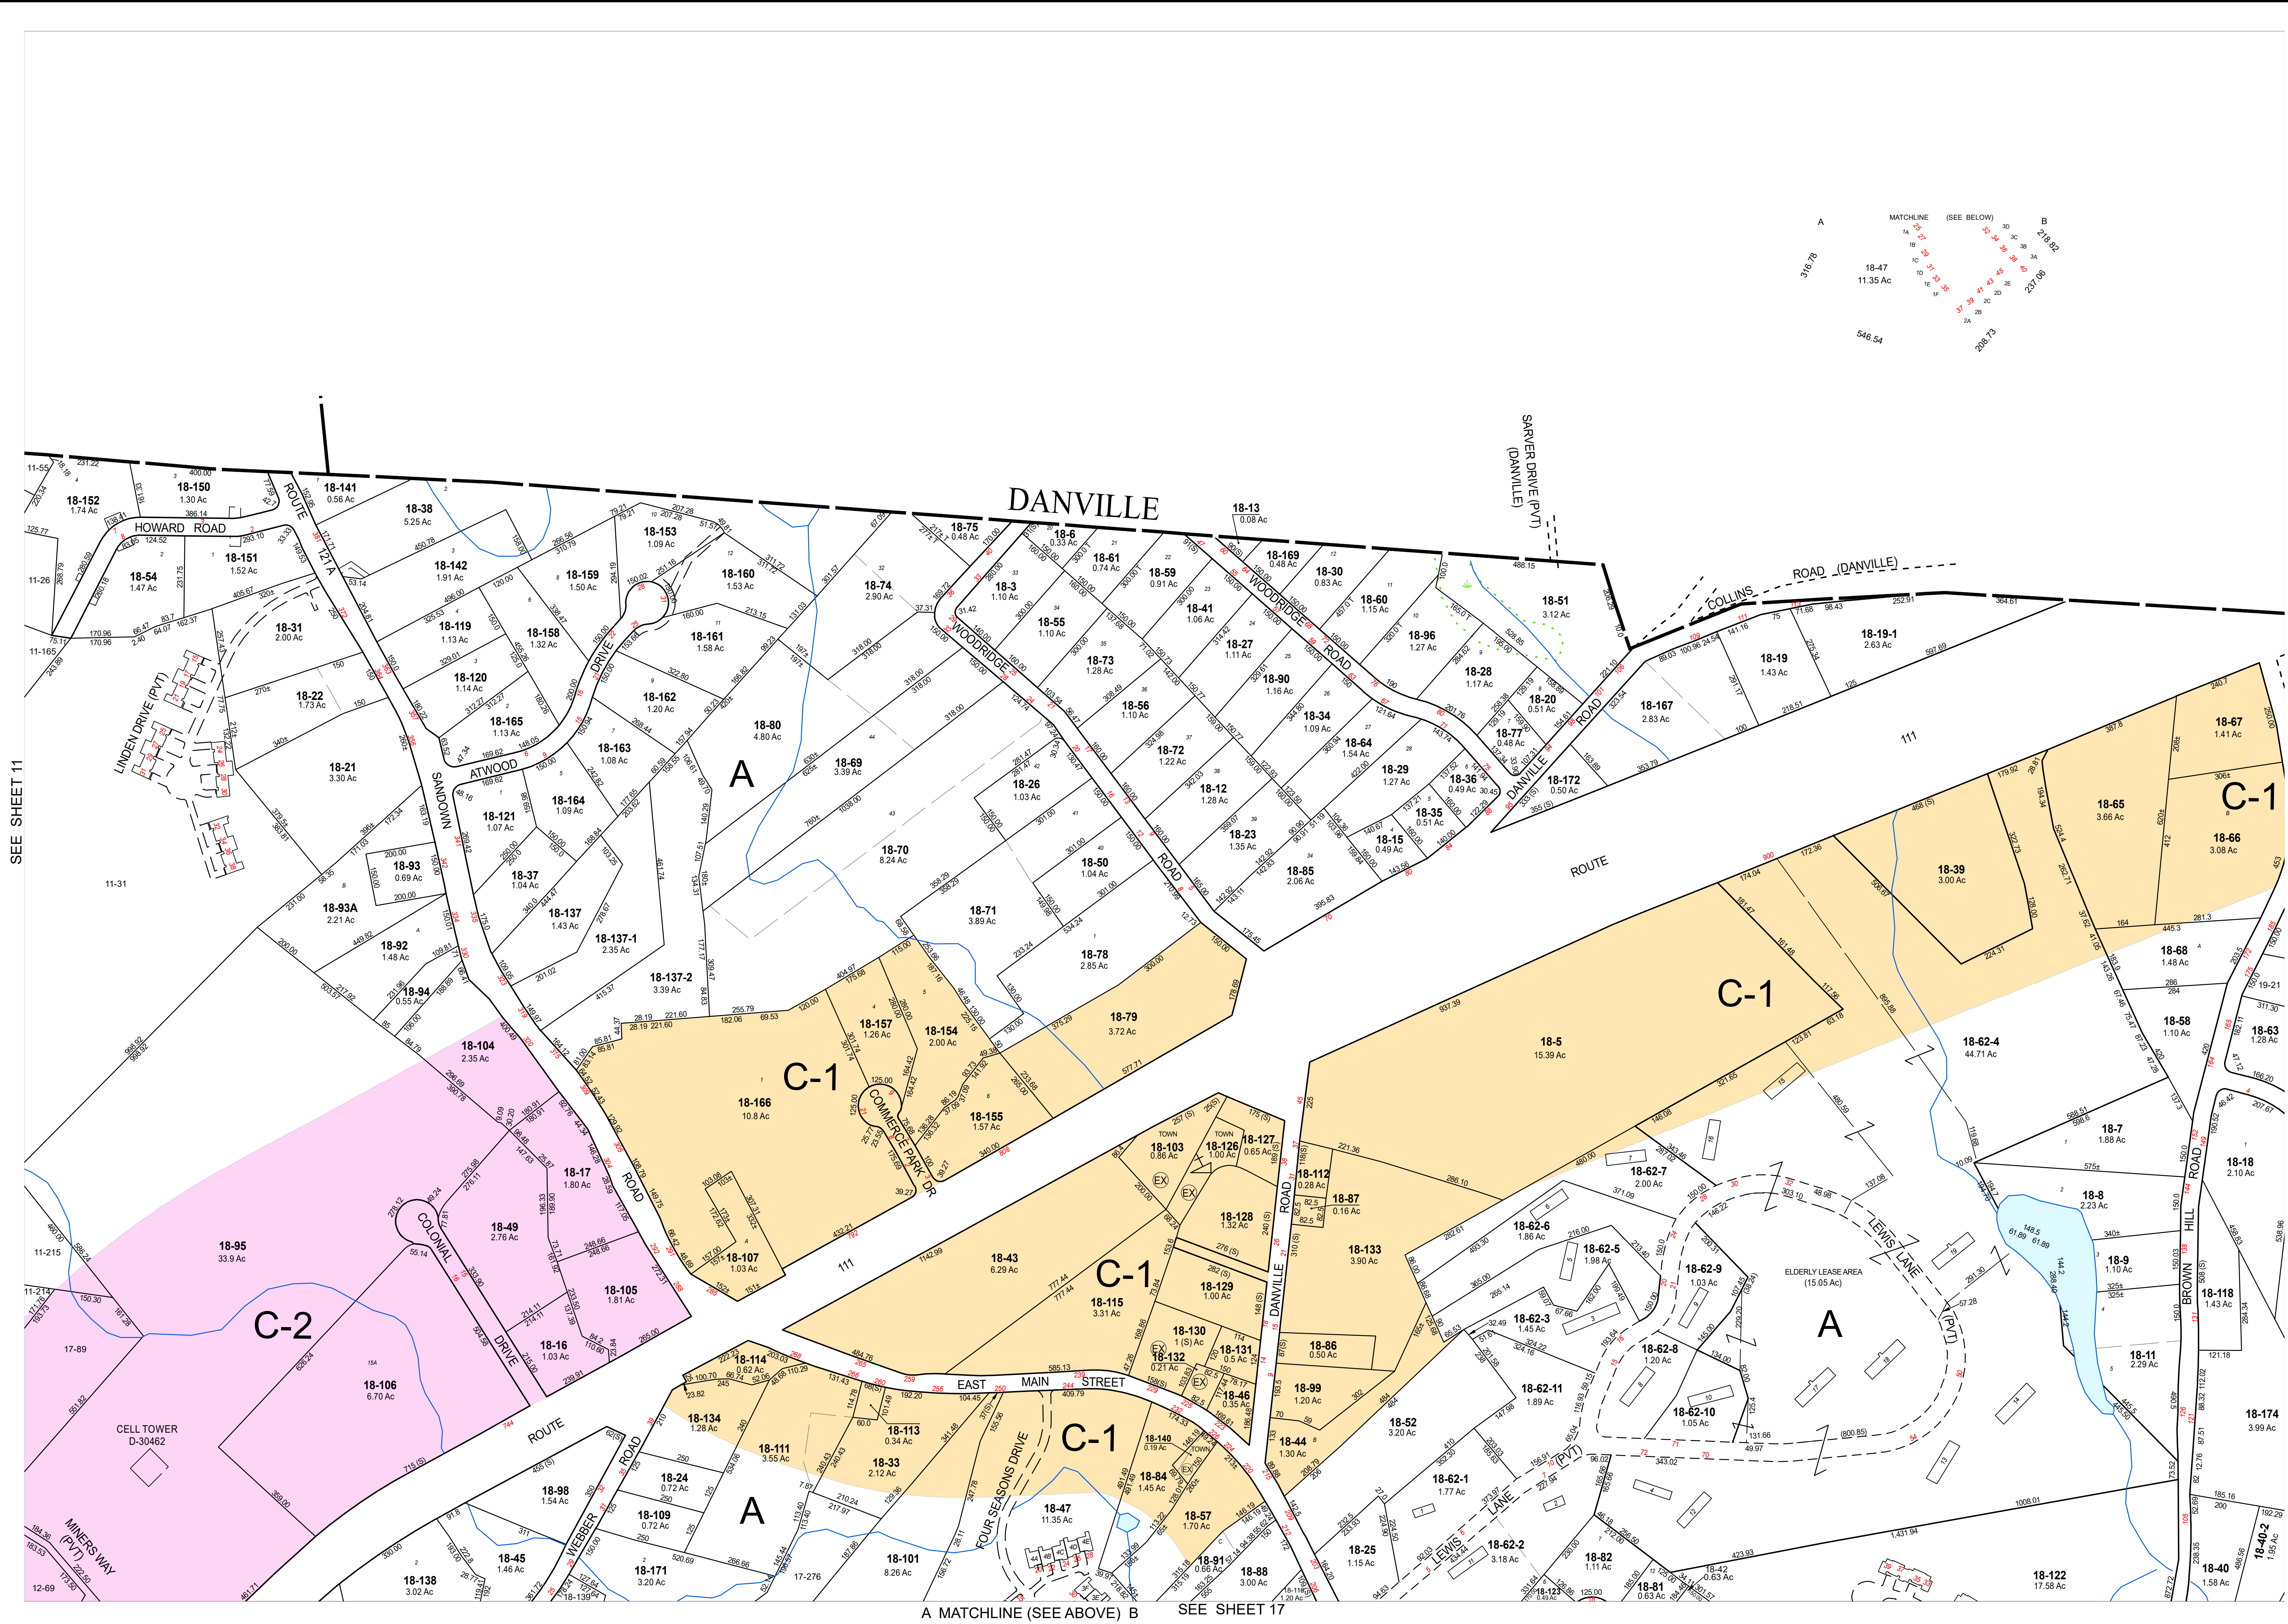

SEE SHEET 11


SEE SHEET 19

A MATCHLINE (SEE ABOVE) B SEE SHEET 17


THE DATA ON THIS MAP HAS BEEN COMPILED FROM A VARIETY OF SOURCES, INCLUDING PUBLIC RECORDS, AERIAL PHOTOGRAPHS, AND FIELD SURVEYS. THE TOWN OF HAMPSHIRE ASSUMES NO RESPONSIBILITY FOR THE ACCURACY OF INDIVIDUAL PARCELS.

REVISED & REPRINTED BY
CAI Technologies
Precision Mapping, Geospatial Solutions
11 Pleasant Street, Littleton, NH 03601
800.322.4540 - www.cai-tech.com

PROPERTY MAPS
HAMPSTEAD
NEW HAMPSHIRE

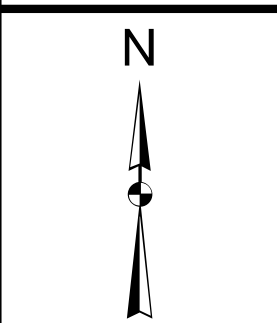

LEGEND
R PROPERTY LINE
(S) SCALED
PART OF ORIGINAL LOT
EX EXEMPT
CU CURRENT USE

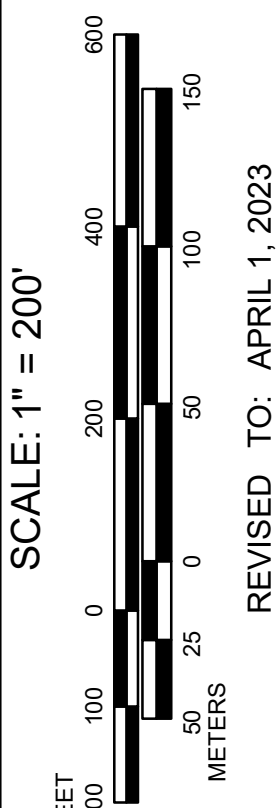

SCALE: 1" = 200'
MAP NO.
18