


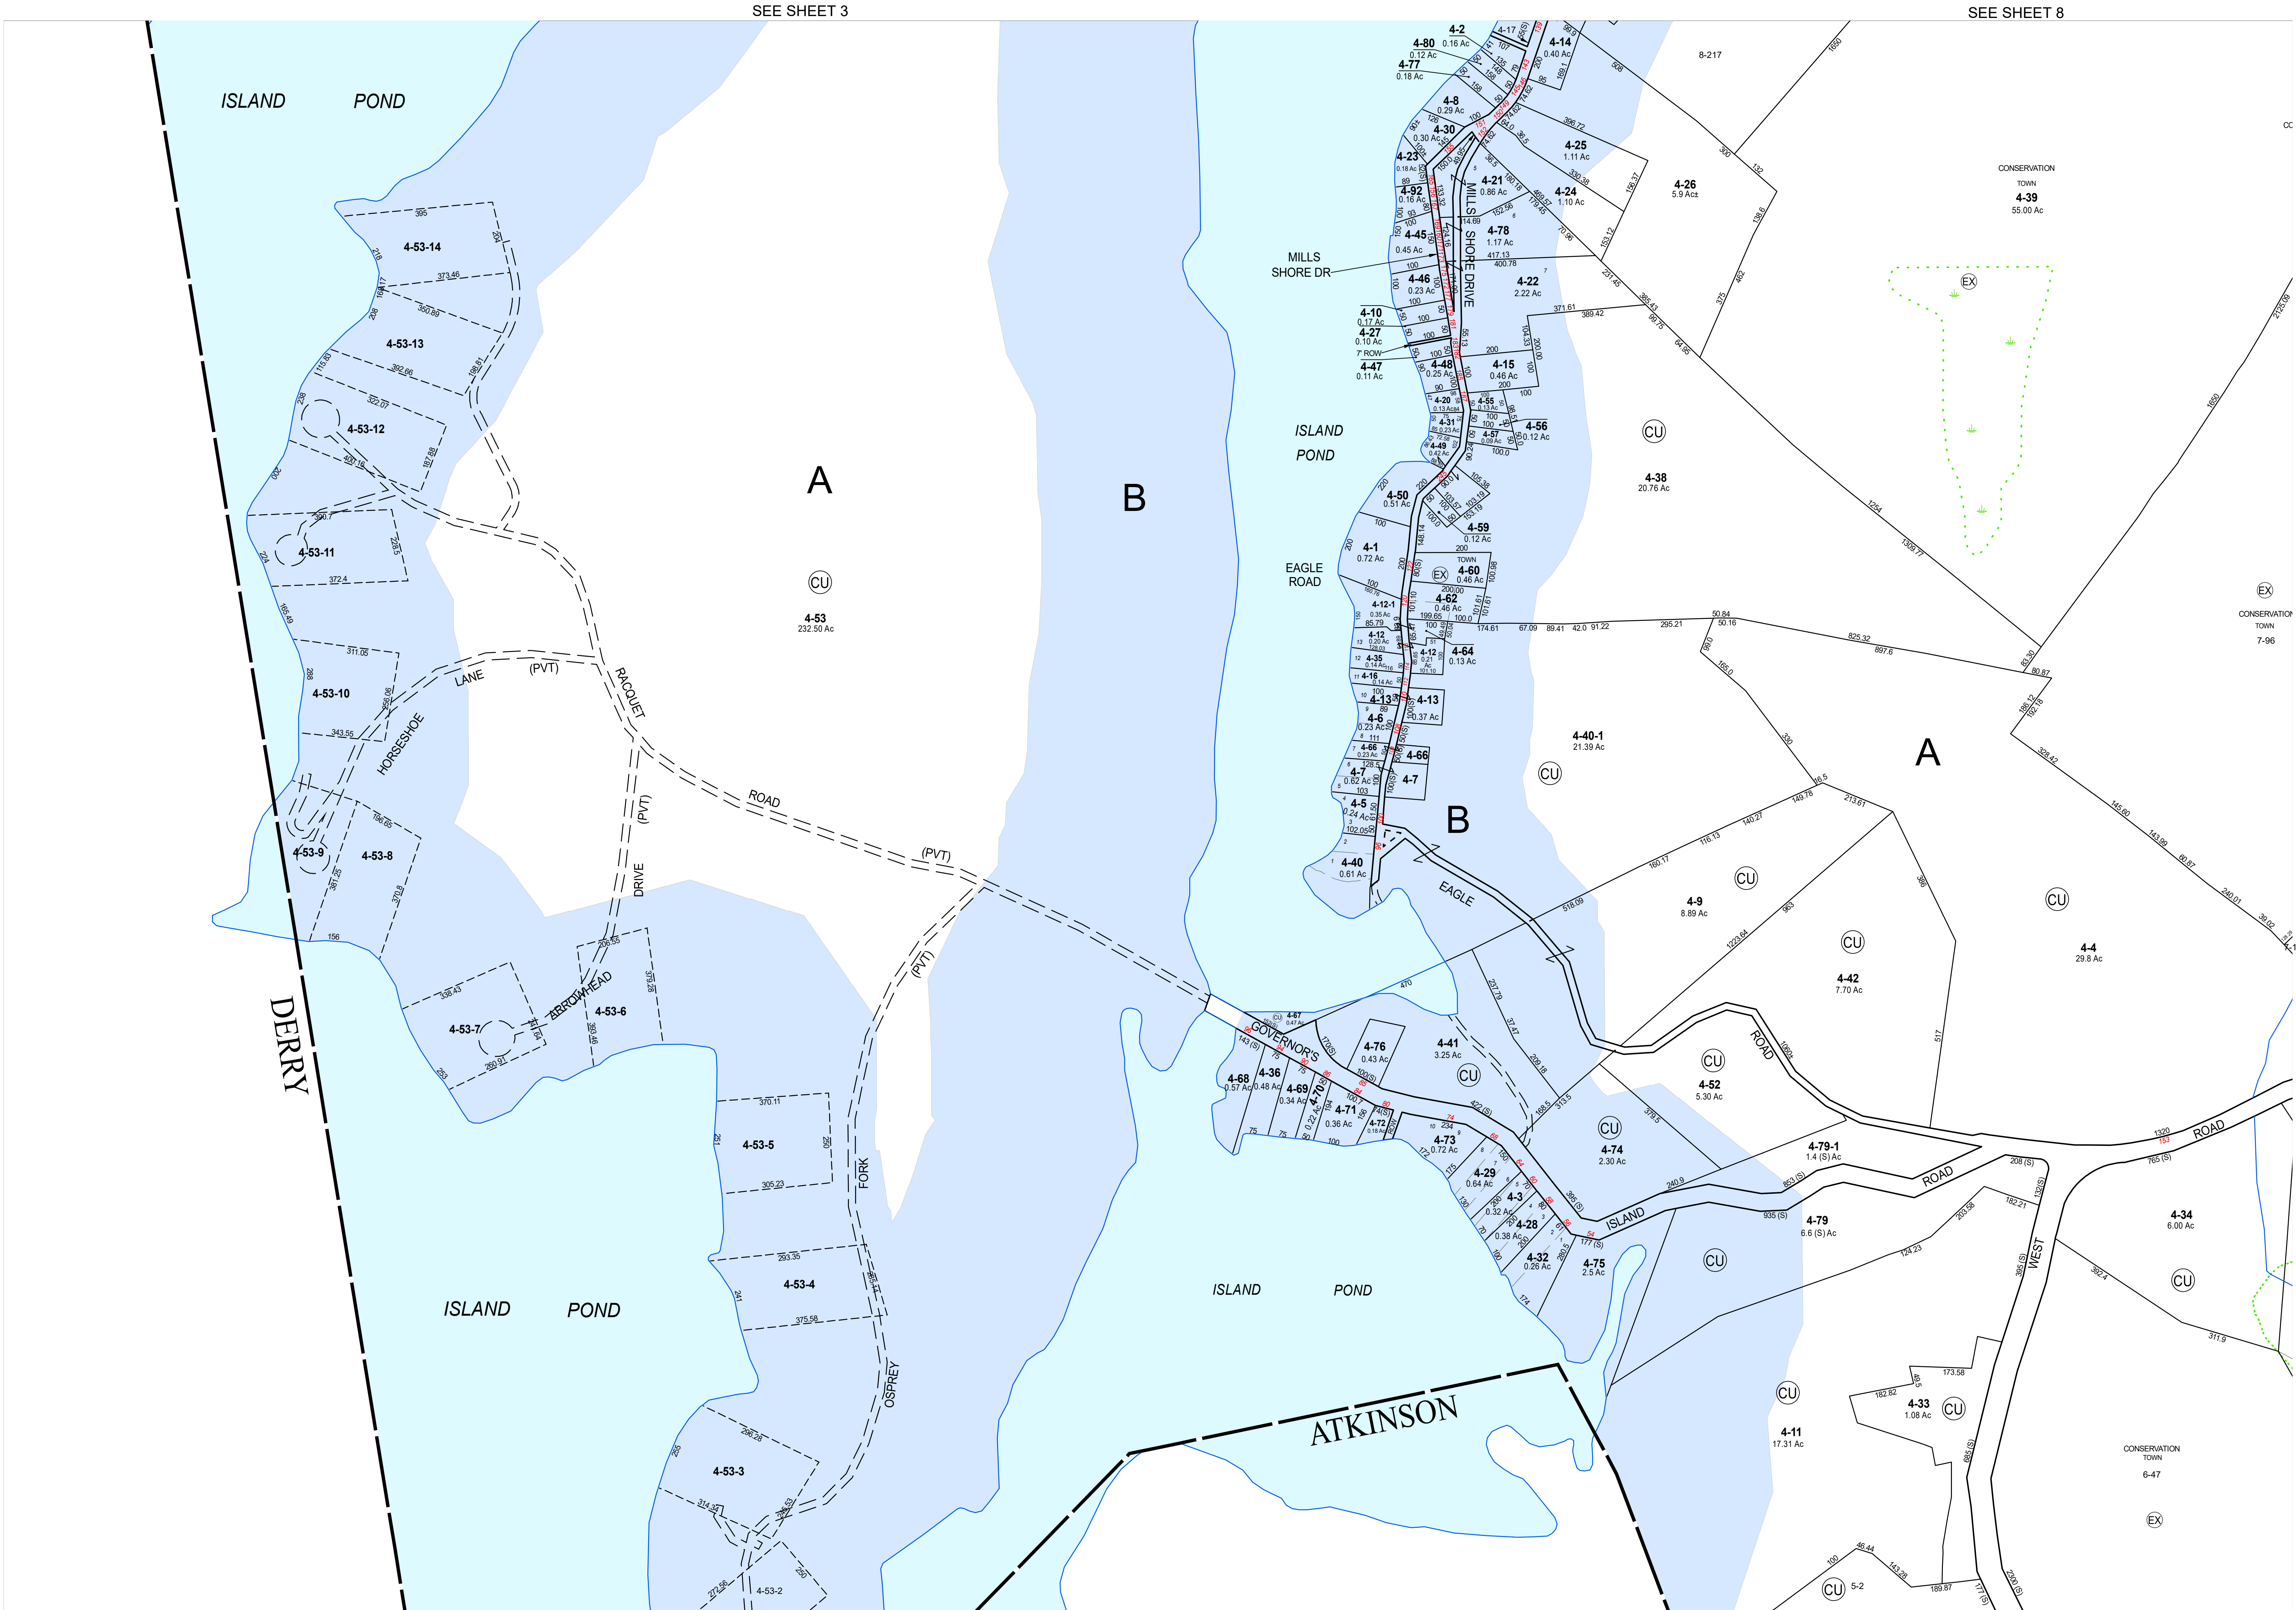

THE DATA ON THIS MAP HAS BEEN COMPILED FROM A VARIETY OF SOURCES, INCLUDING PUBLIC RECORDS, AERIAL PHOTOGRAPHS, AND FIELD SURVEYS. THE TOWN OF HAMPSHIRE ASSUMES NO RESPONSIBILITY FOR THE ACCURACY OF INDIVIDUAL PARCELS.

REVISED & REPRINTED BY
CAI Technologies
Precision Mapping. Geospatial Solutions.
11 Pleasant Street, Littleton, NH 03611
800.322.4540 • www.cai-tech.com

PROPERTY MAPS

HAMPSTEAD

NEW HAMPSHIRE

LEGEND

— PROPERTY LINE
(S) SCALED
/ PART OF ORIGINAL LOT

EX EXEMPT
CU CURRENT USE

SCALE: 1" = 200'

FEET
0 100 200 300 400 500 600

METERS
0 25 50 100 150

REVISED TO: APRIL 1, 2023

MAP NO.

4