


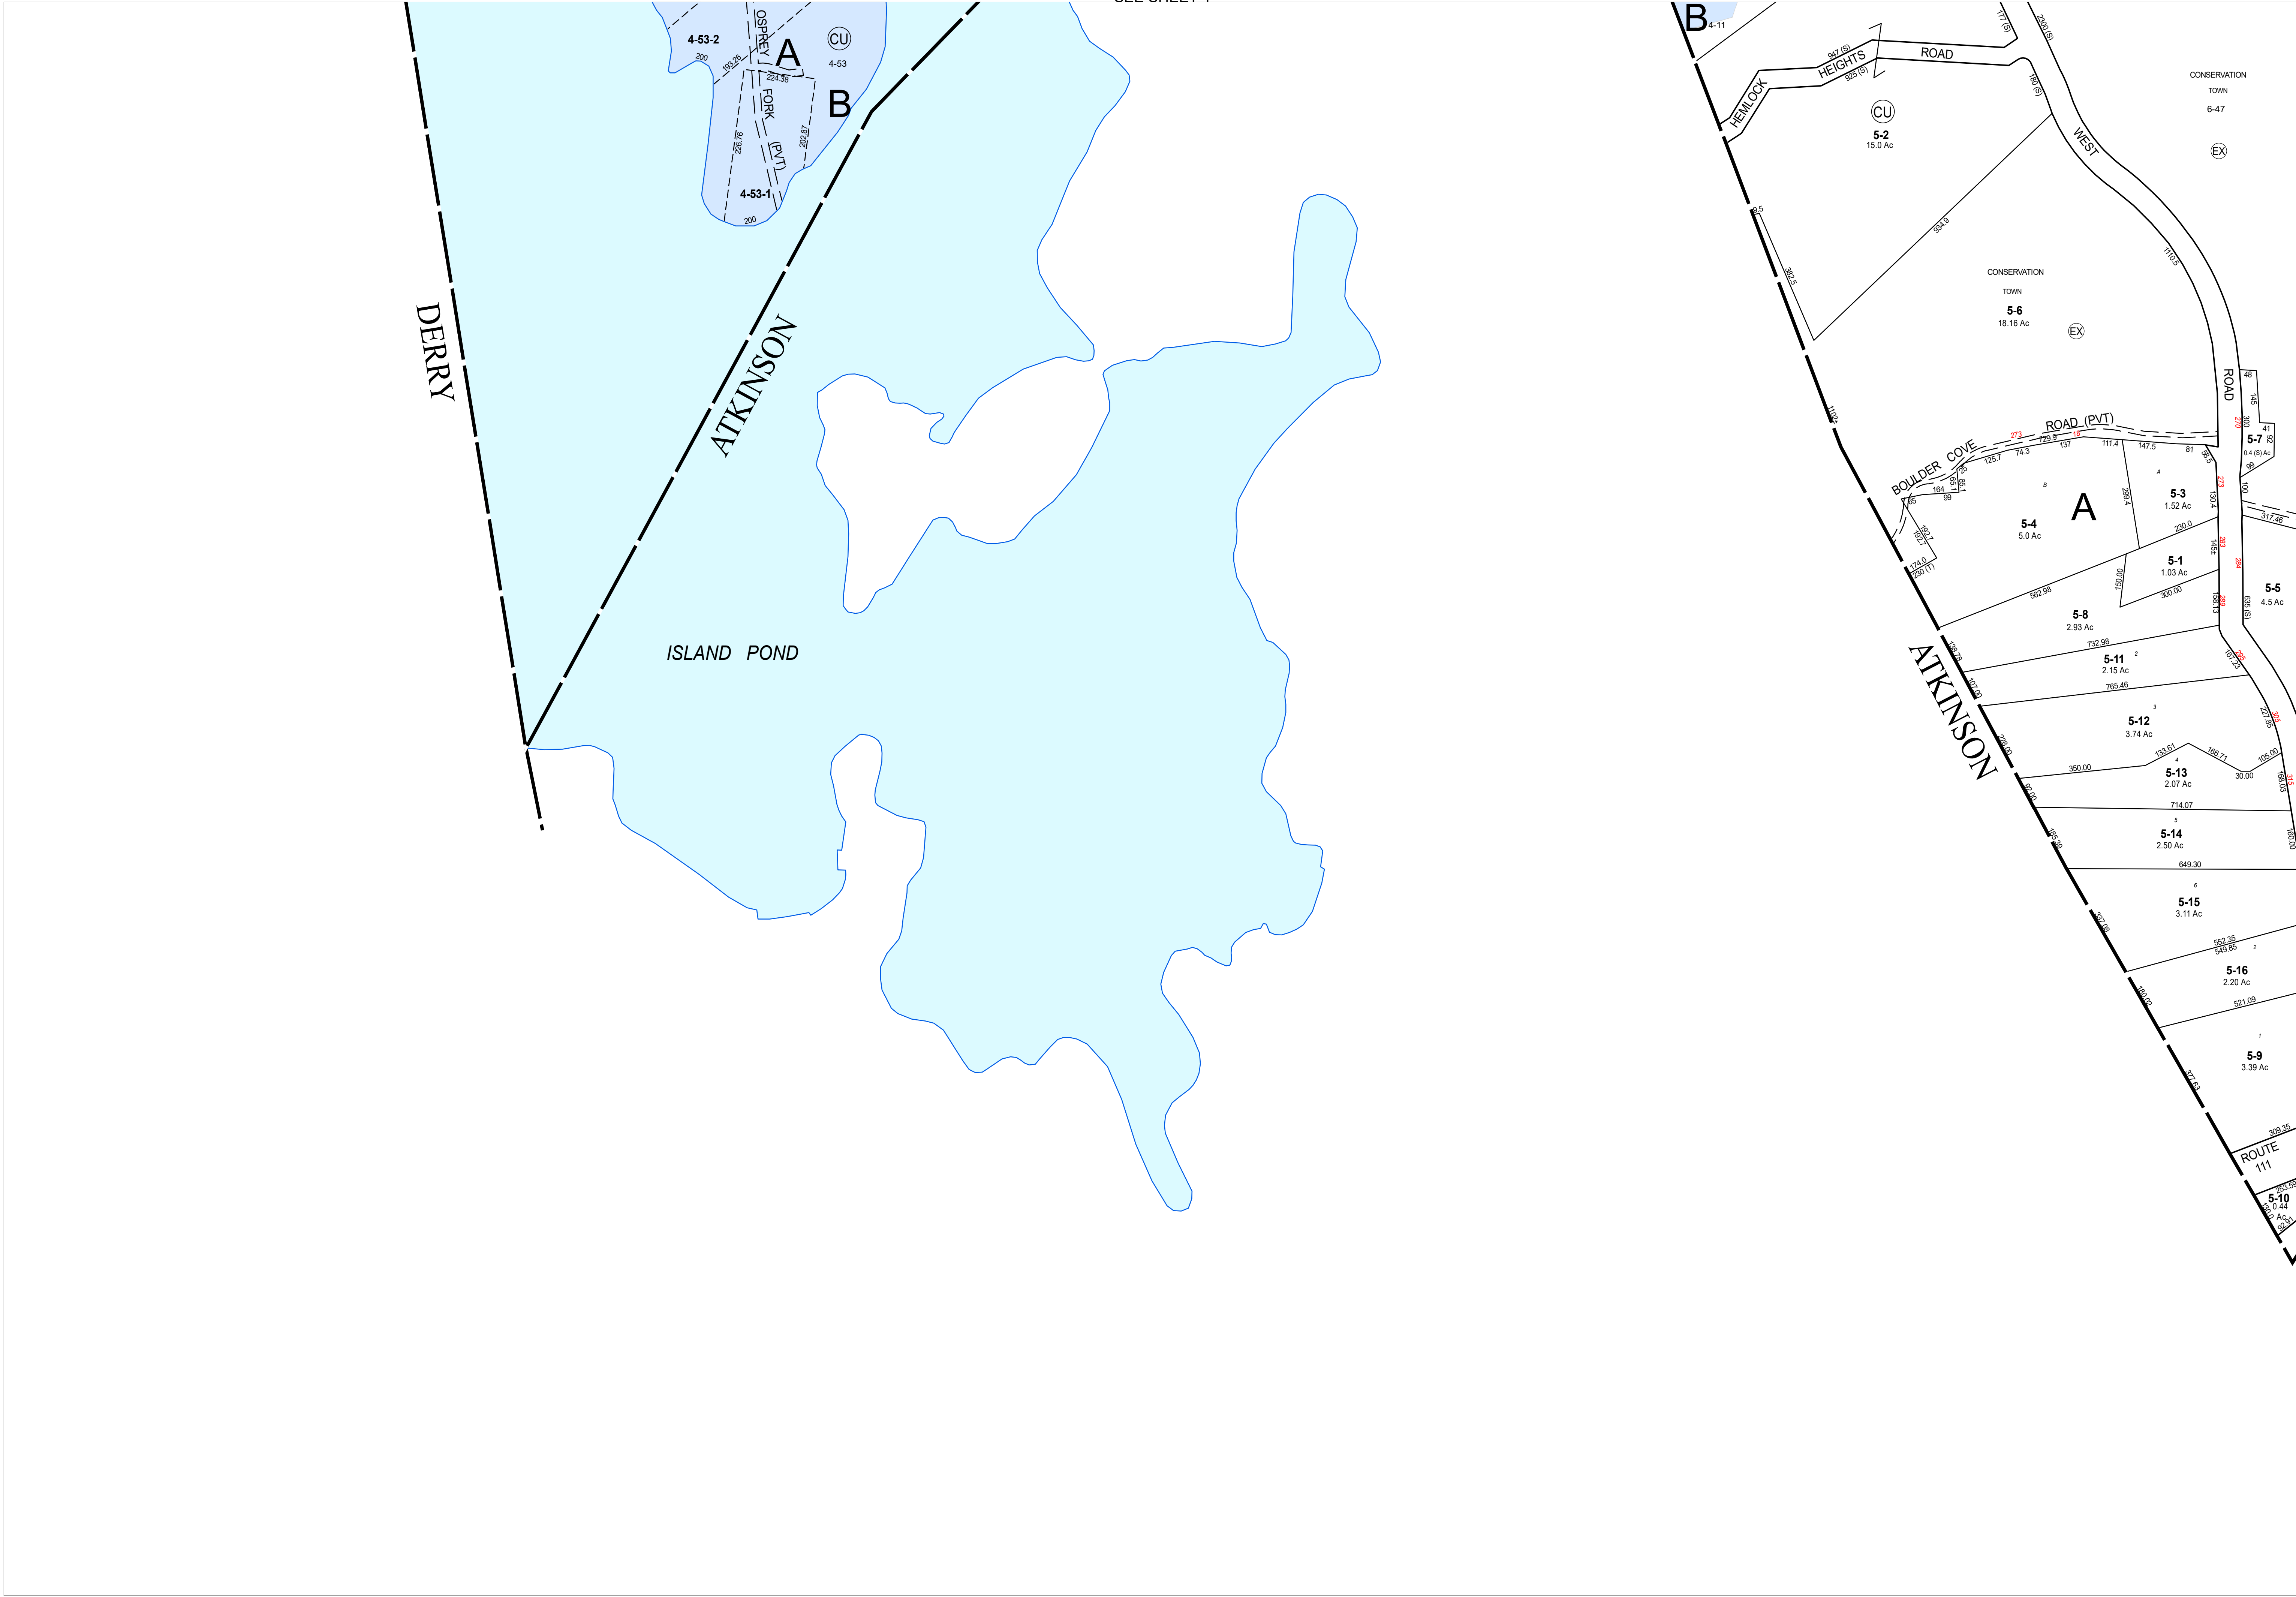

SEE SHEET 4

SEE SHEET 6

SCALE: 1" = 200'



REVISED TO: APRIL 1, 2023

LEGEND

- PROPERTY LINE
- SCALED
- PART OF ORIGINAL LOT
- EX EXEMPT
- CU CURRENT USE



PROPERTY MAPS

HAMPSTEAD

NEW HAMPSHIRE



REVISED & REPRINTED BY

CAI Technologies
Precision Mapping, Geospatial Solutions
11 Pleasant Street, Littleton, NH 03611
800.322.4540 - www.cai-tech.com

THE DATA ON THIS MAP HAS BEEN COMPILED FROM A REVIEW OF PUBLIC RECORDS, AERIAL PHOTOGRAPHS, AND FIELD SURVEYS. CAI TECHNOLOGIES HAS BEEN ADVISED BY THE TOWN OF HAMPSHIRE THAT THE TOWN OF HAMPSHIRE ASSUMES NO RESPONSIBILITY FOR THE ACCURACY OF INDIVIDUAL PARCELS.

MAP NO.

5