


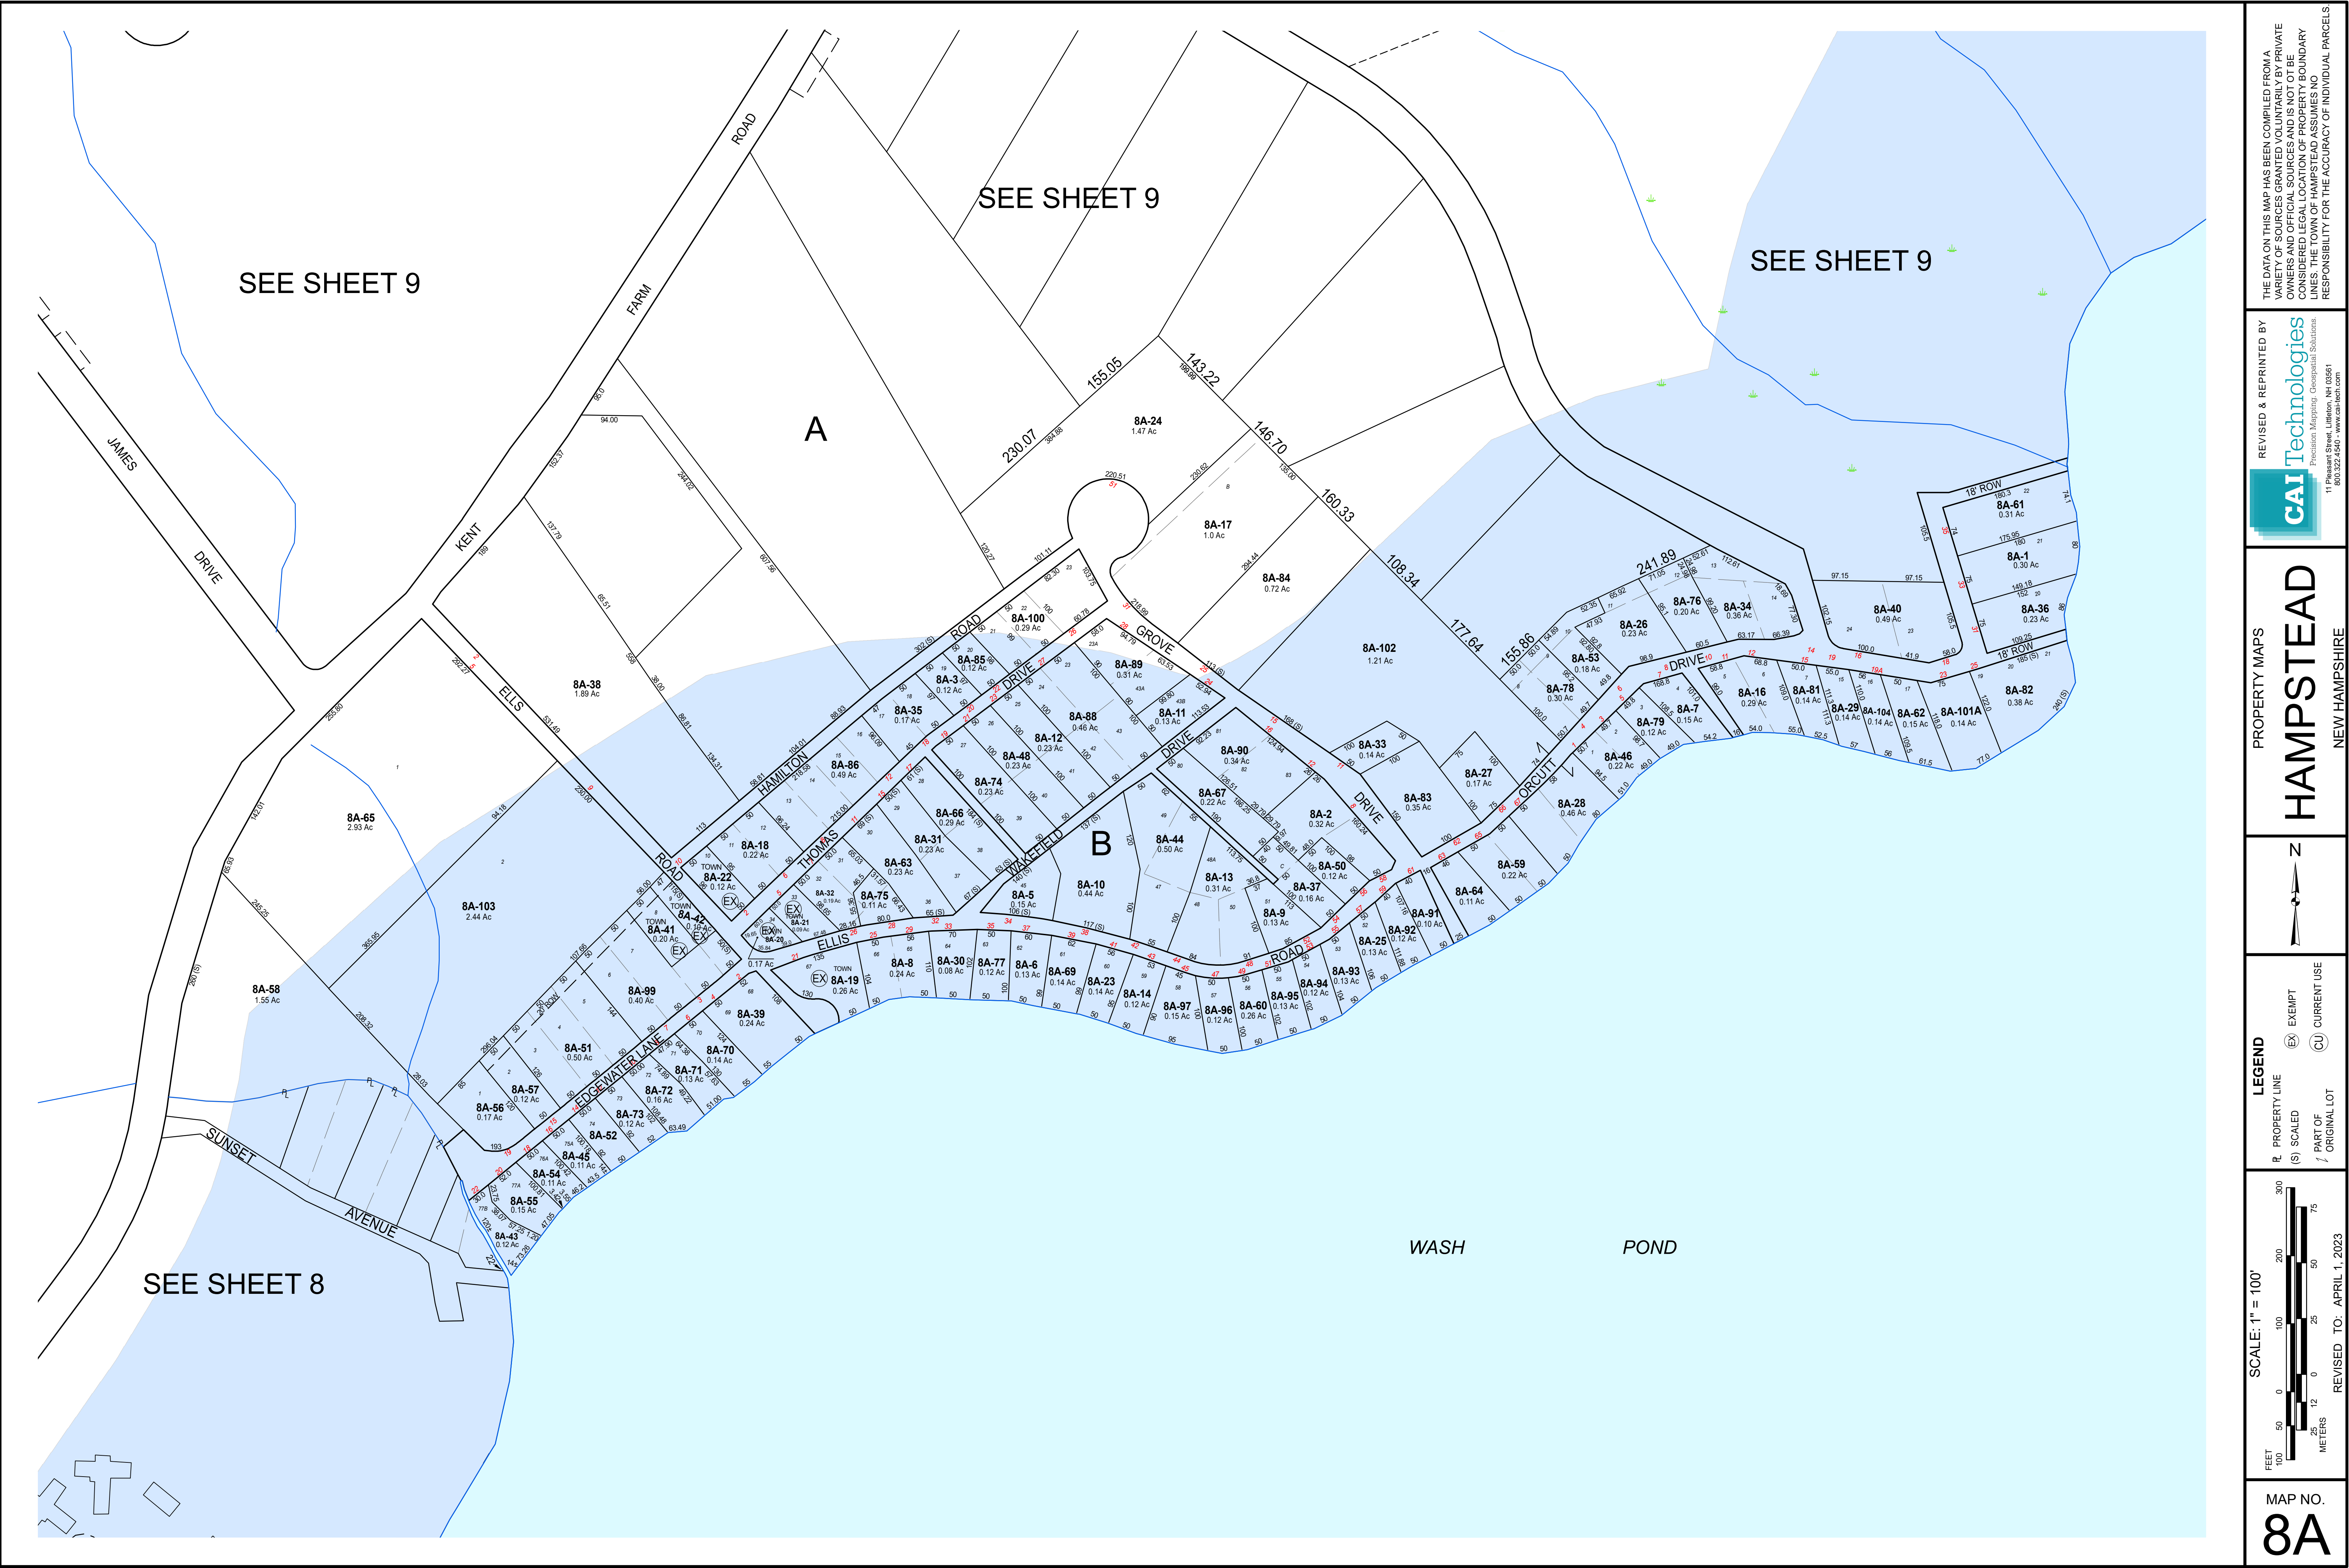

THE DATA ON THIS MAP HAS BEEN COMPILED FROM A VARIETY OF SOURCES, INCLUDING PUBLIC RECORDS, AERIAL PHOTOGRAPHS, AND FIELD SURVEYS. THE TOWN OF HAMPTSTEAD ASSUMES NO RESPONSIBILITY FOR THE ACCURACY OF INDIVIDUAL PARCELS.

REVISED & REPRINTED BY
CAI Technologies
Precision Mapping. Geospatial Solutions.
11 Pleasant Street, Littleton, NH 03611
800.322.4540 - www.cai-tech.com

PROPERTY MAPS

HAMPSTEAD

NEW HAMPSHIRE

LEGEND

PL PROPERTY LINE
(S) SCALED
PART OF ORIGINAL LOT

EX EXEMPT
CU CURRENT USE

SCALE: 1" = 100'

FEET
0 50 100 200 300

METERS
0 12 25 50 75

REVISED TO: APRIL 1, 2023

MAP NO.

8A